




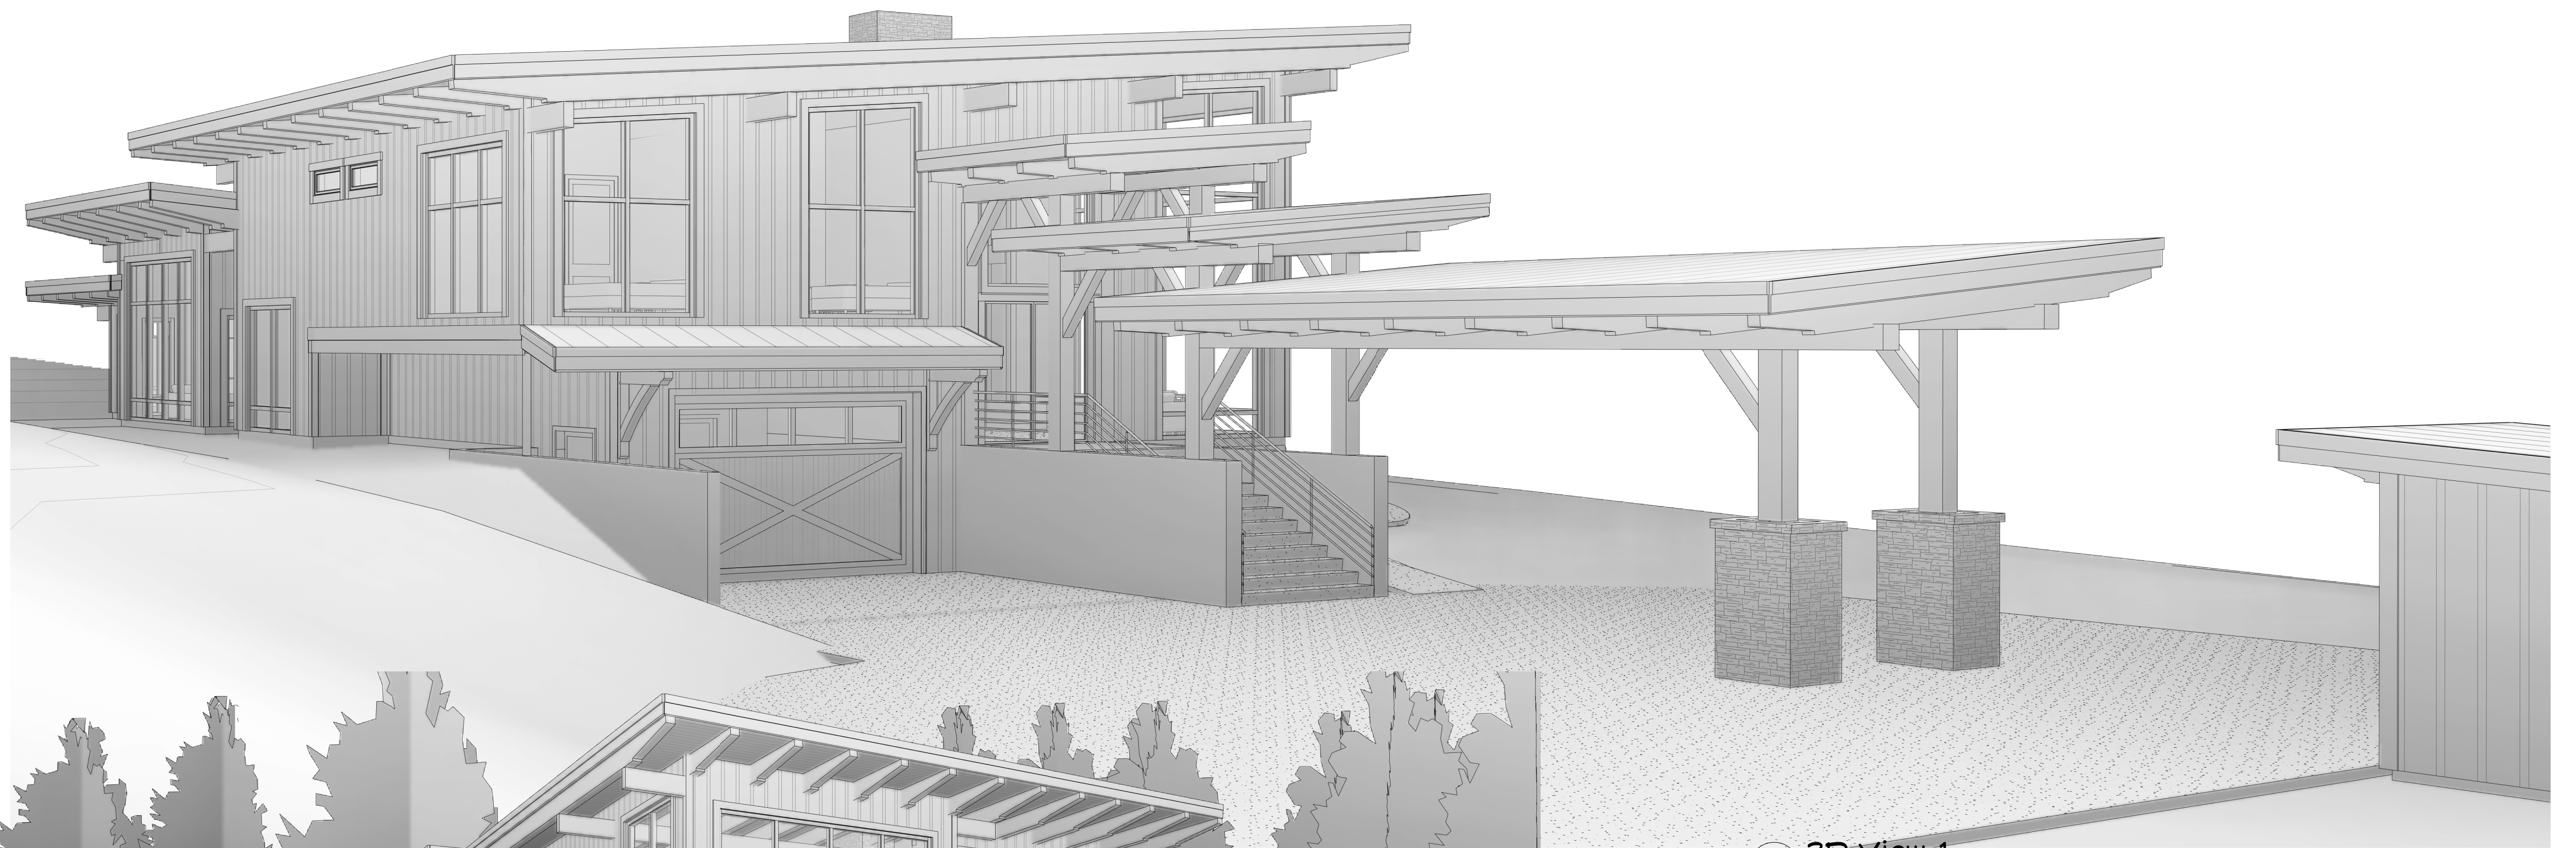


1 3D View 1

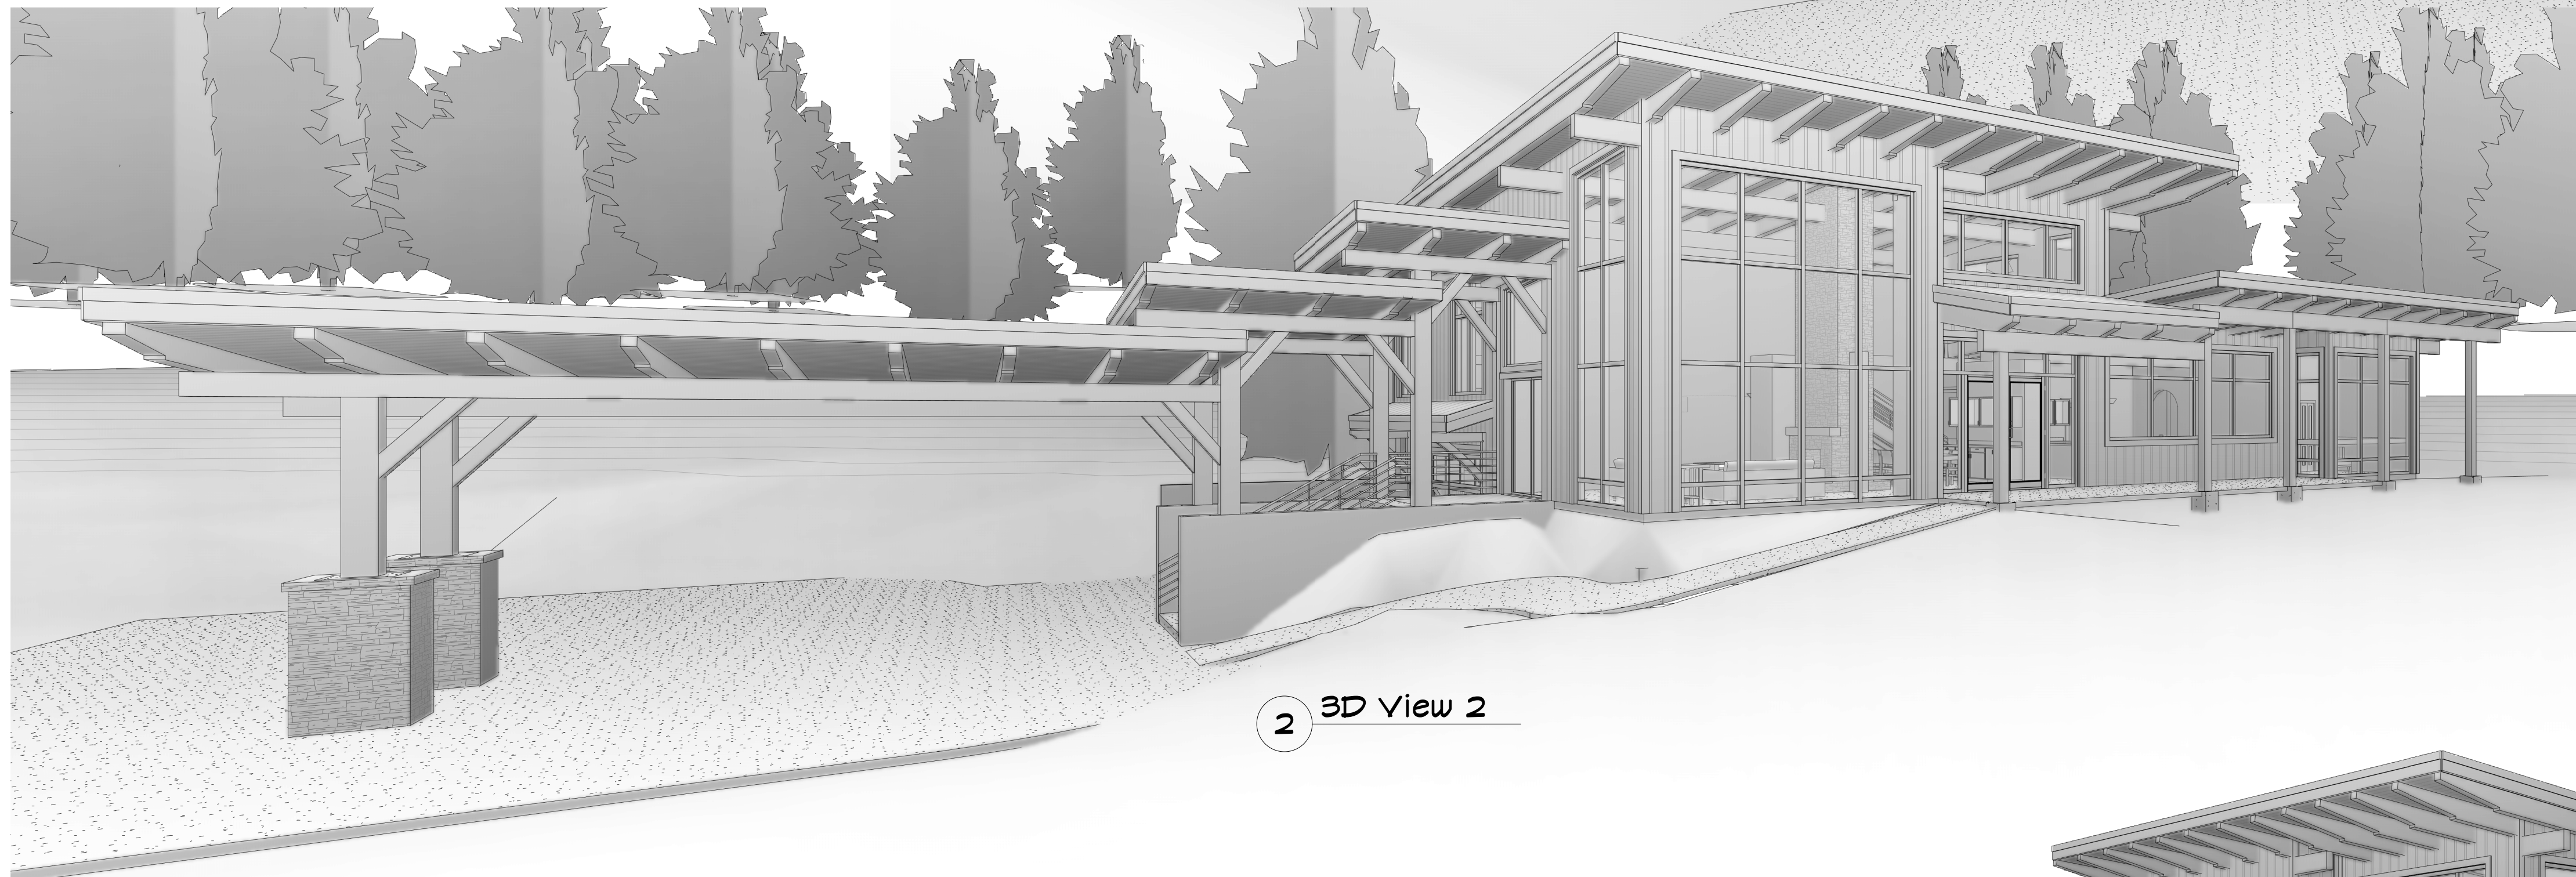

2 3D View 2

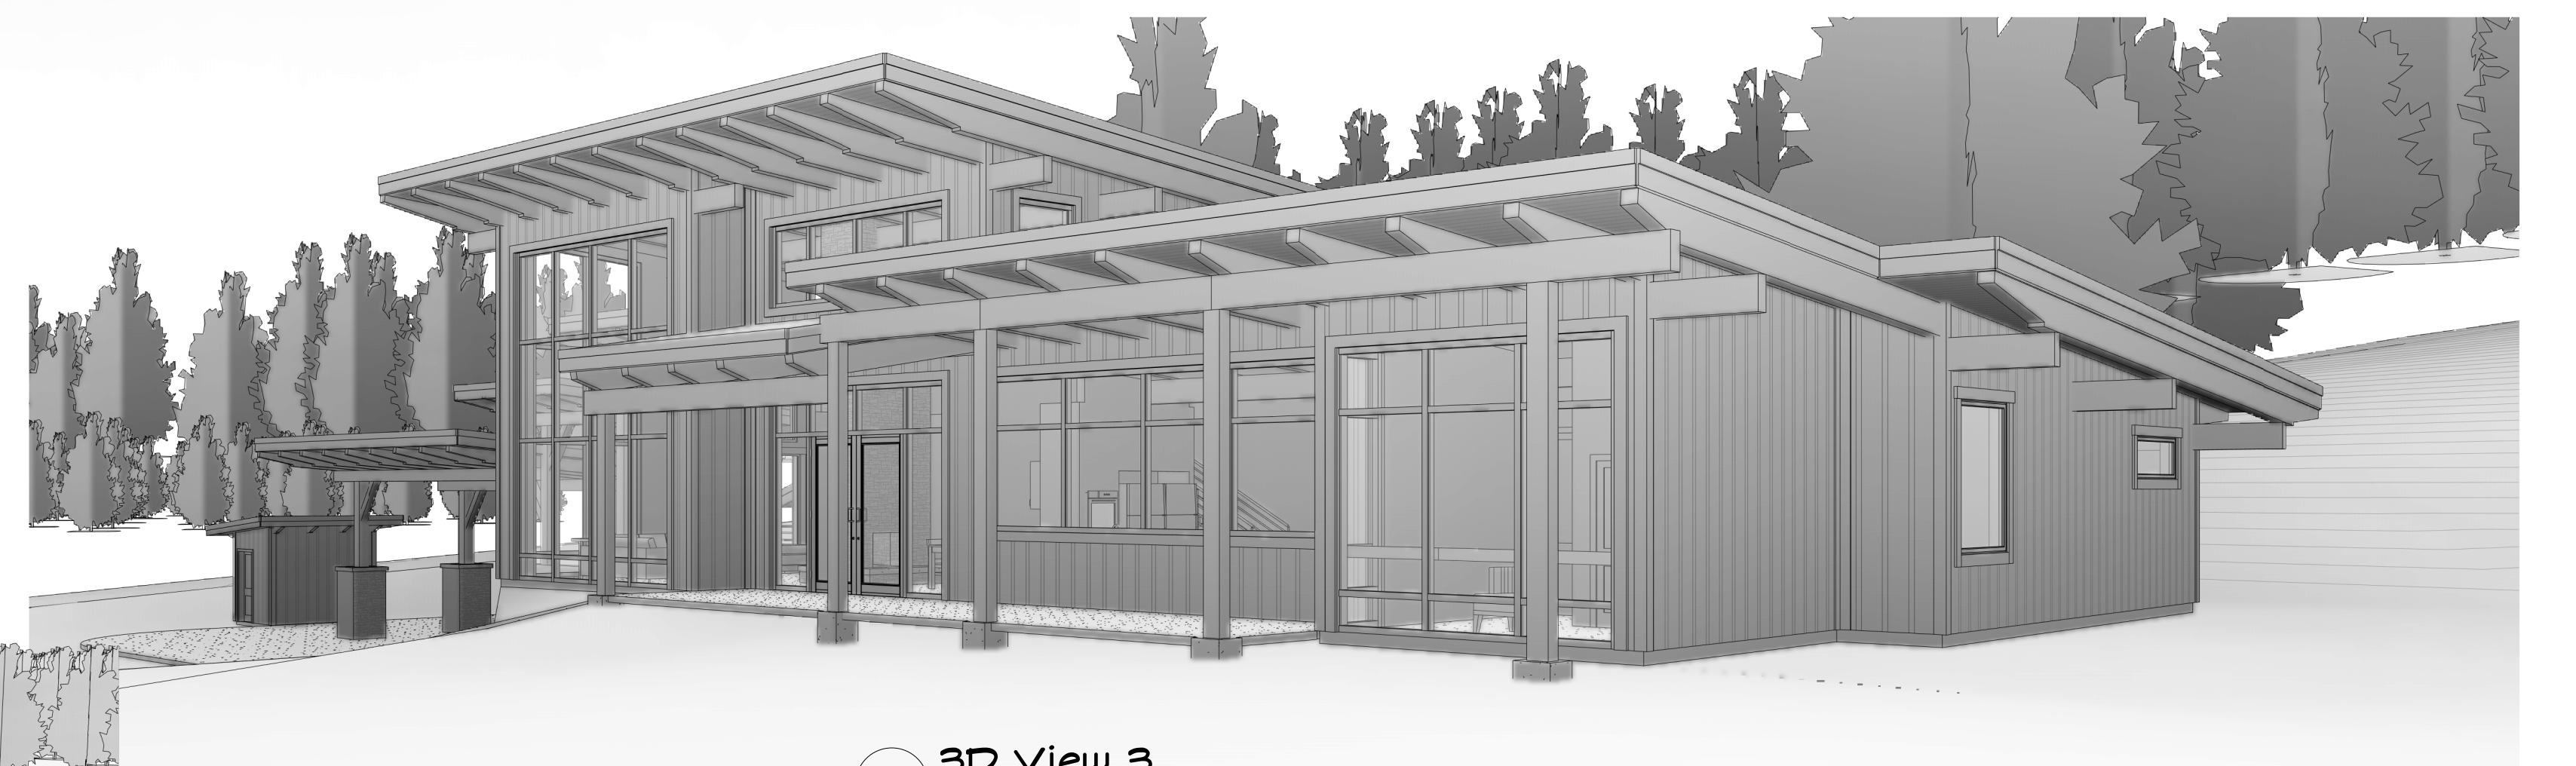

3 3D View 3

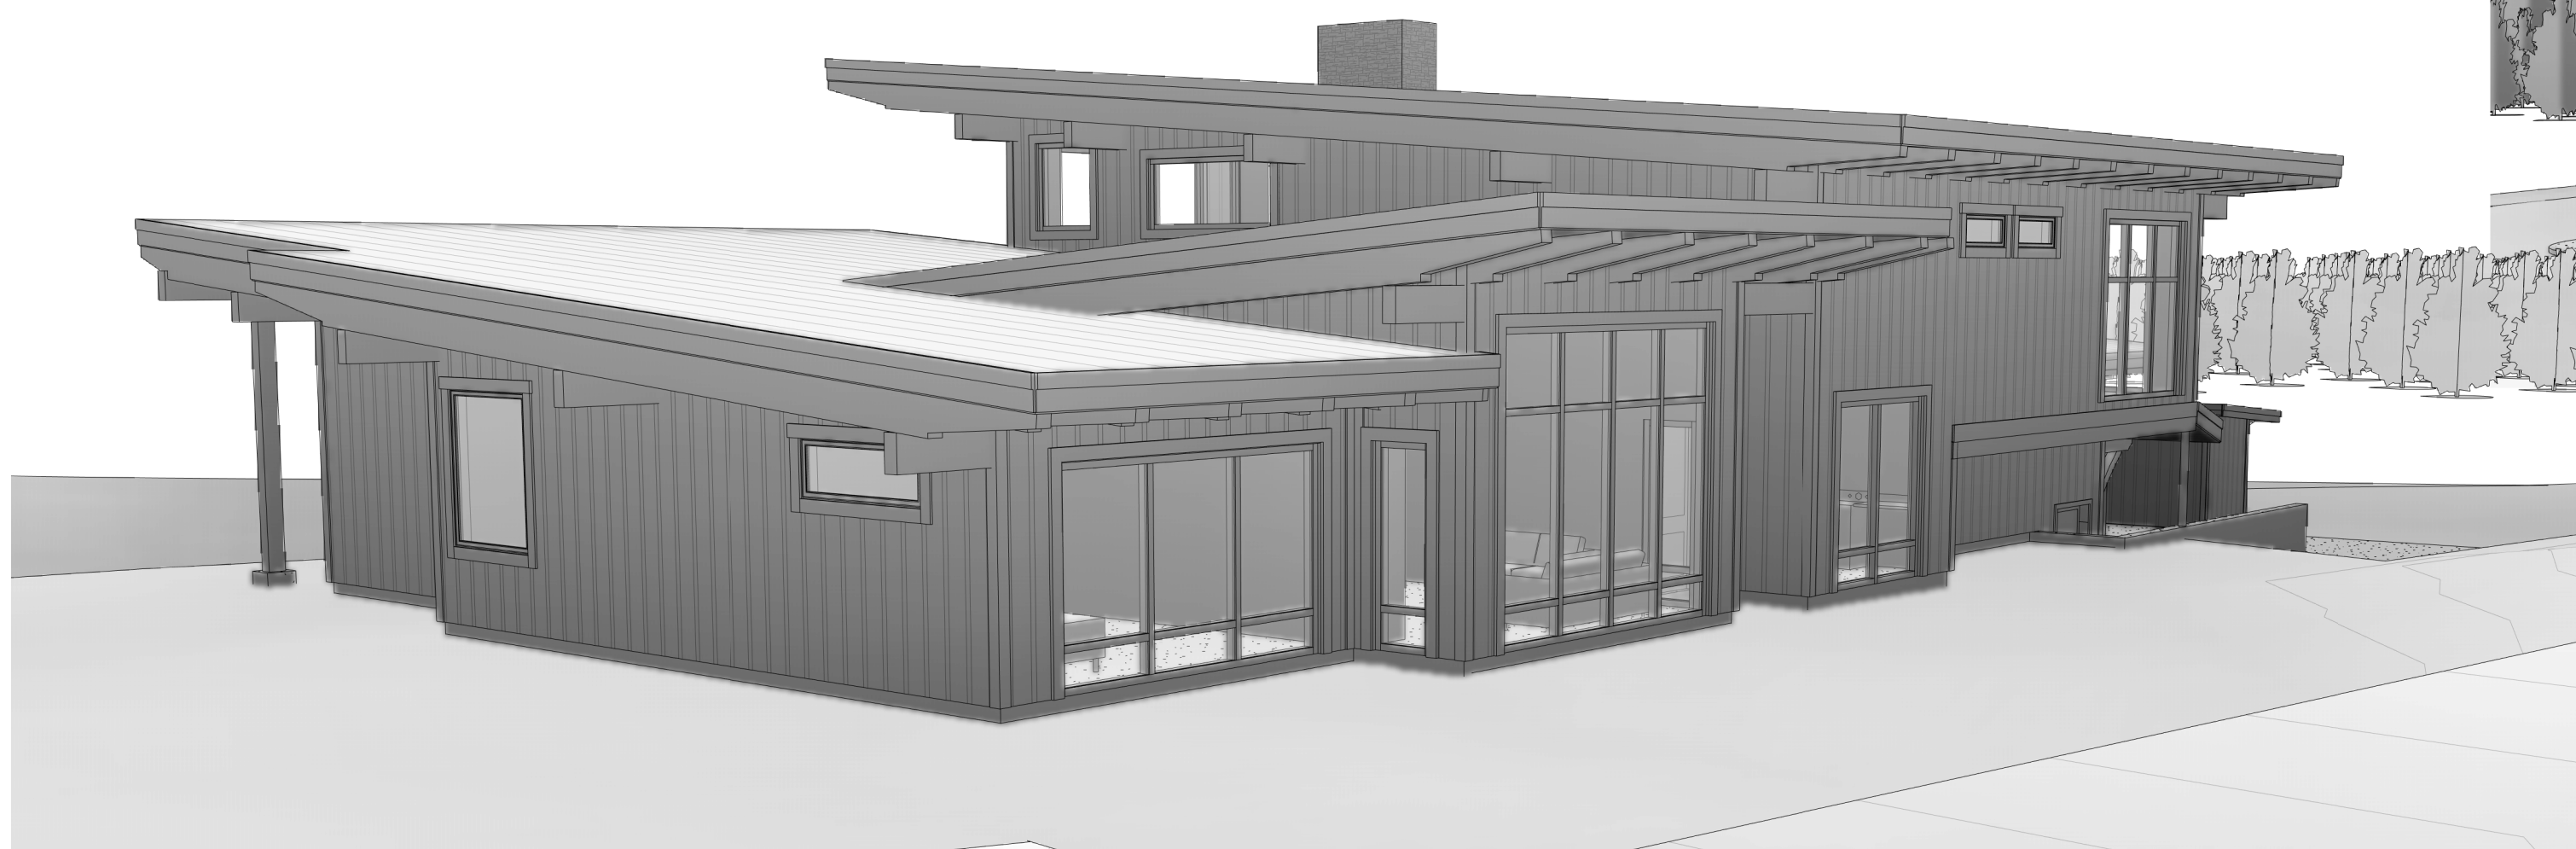


4 3D View 4




4 INTERIOR VIEW - LIVING ROOM




7 INTERIOR VIEW - LIVING ROOM 2

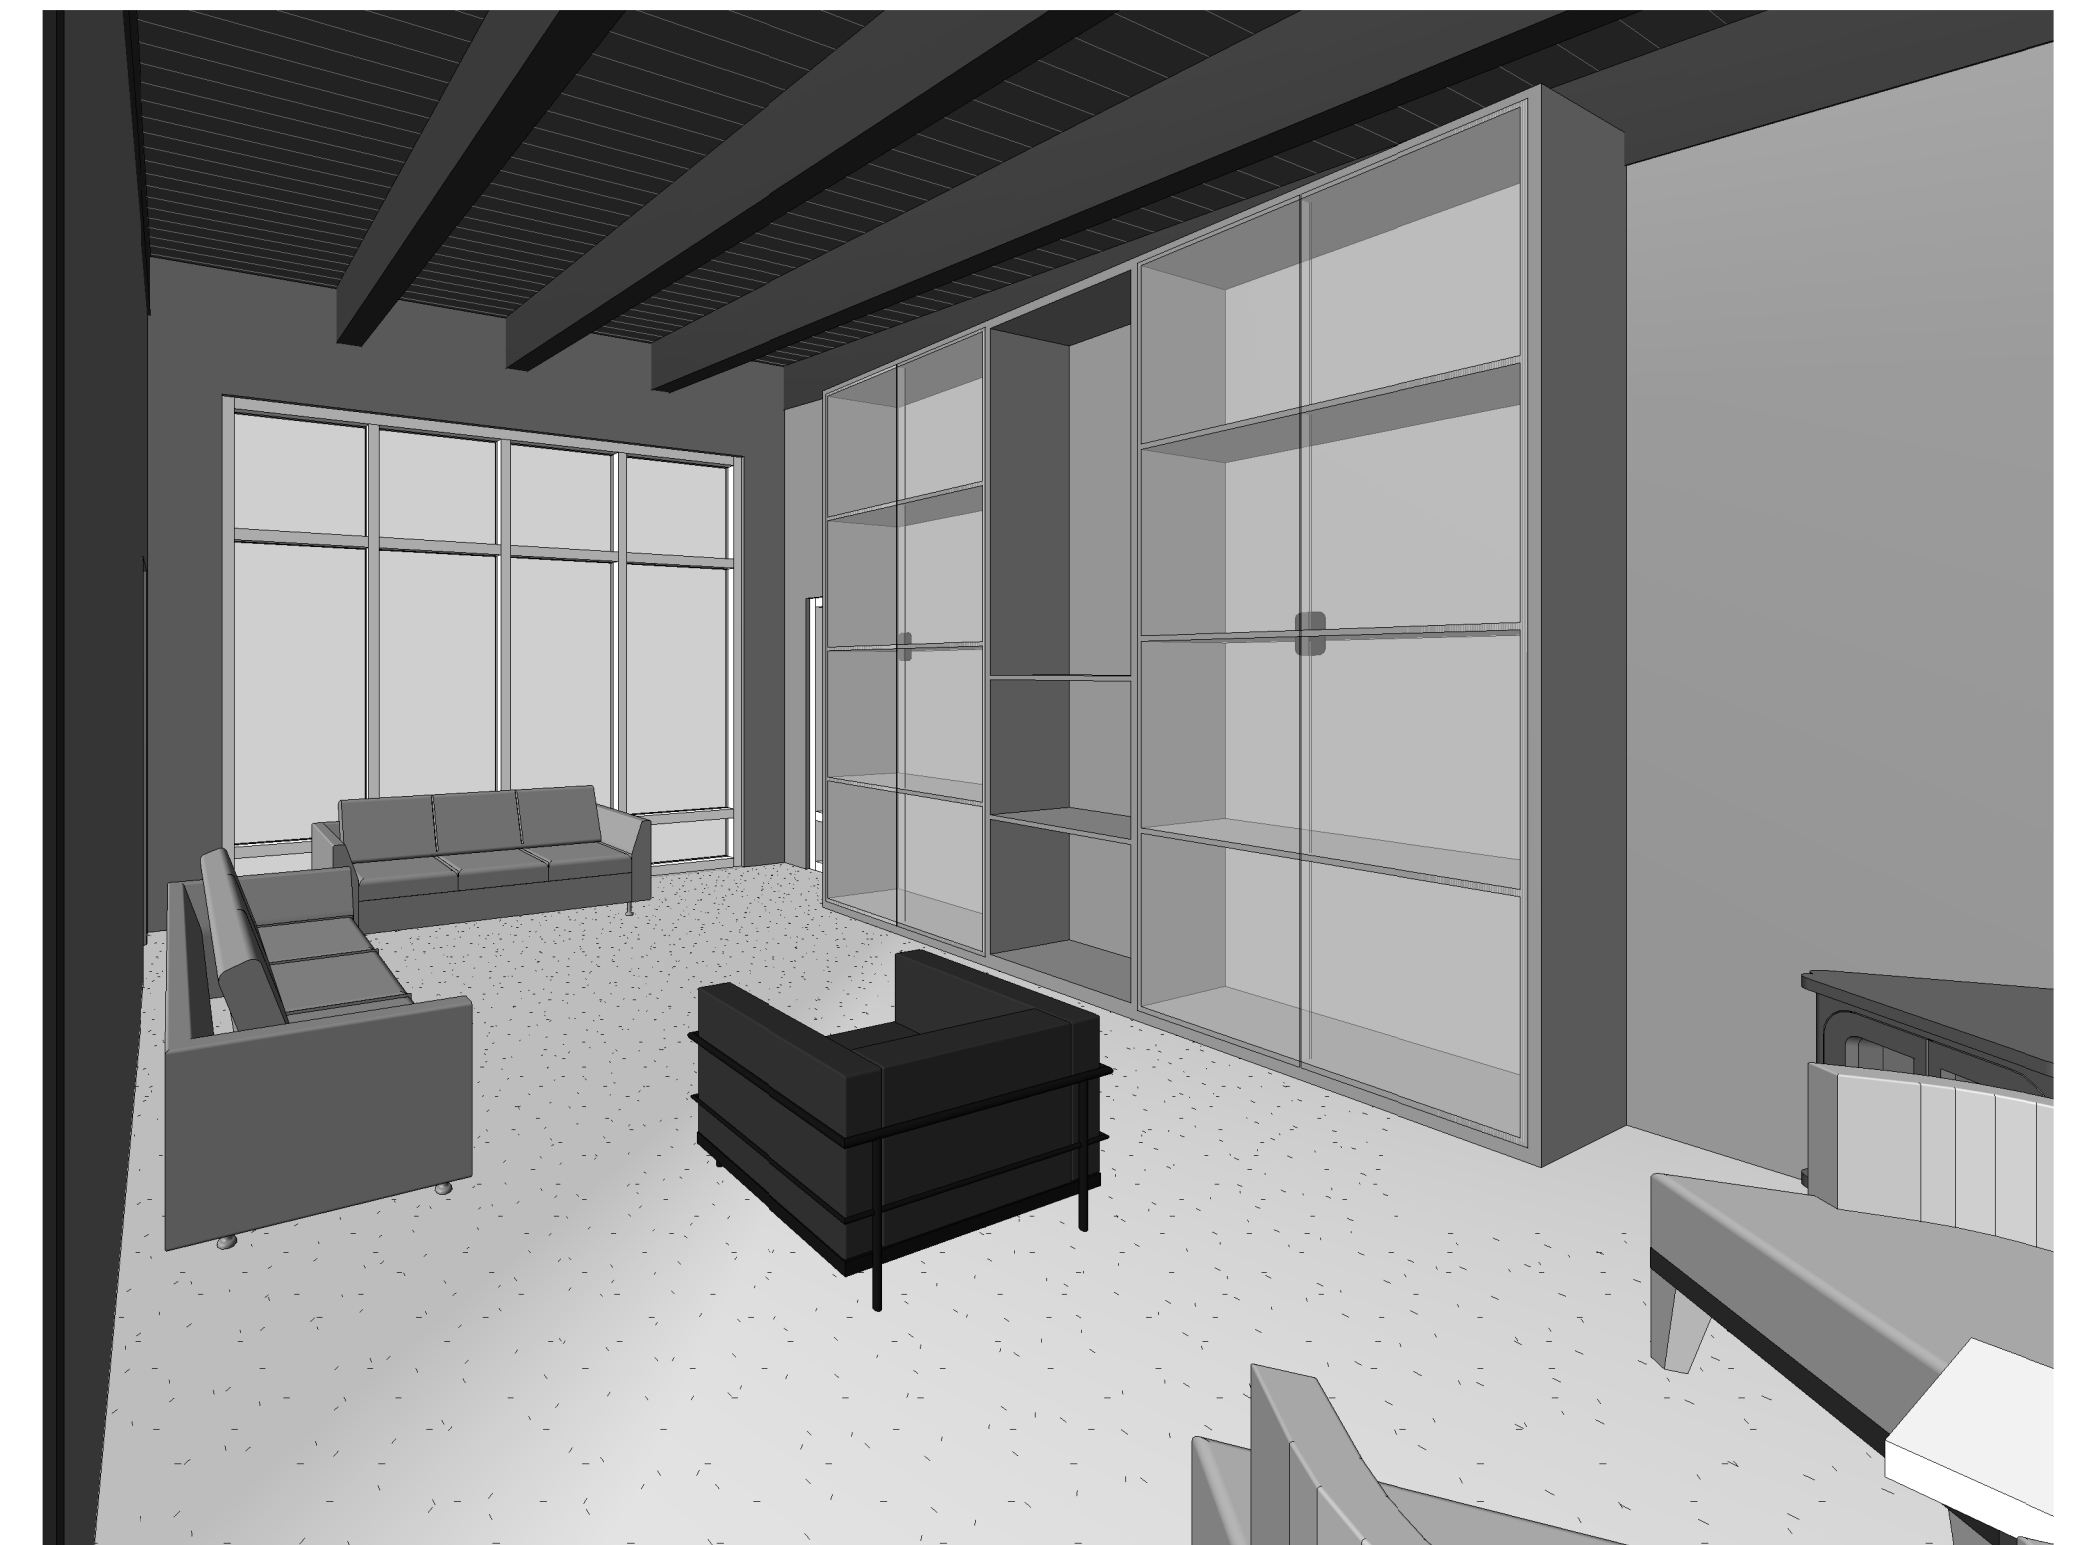

2 INTERIOR VIEW - TV ROOM

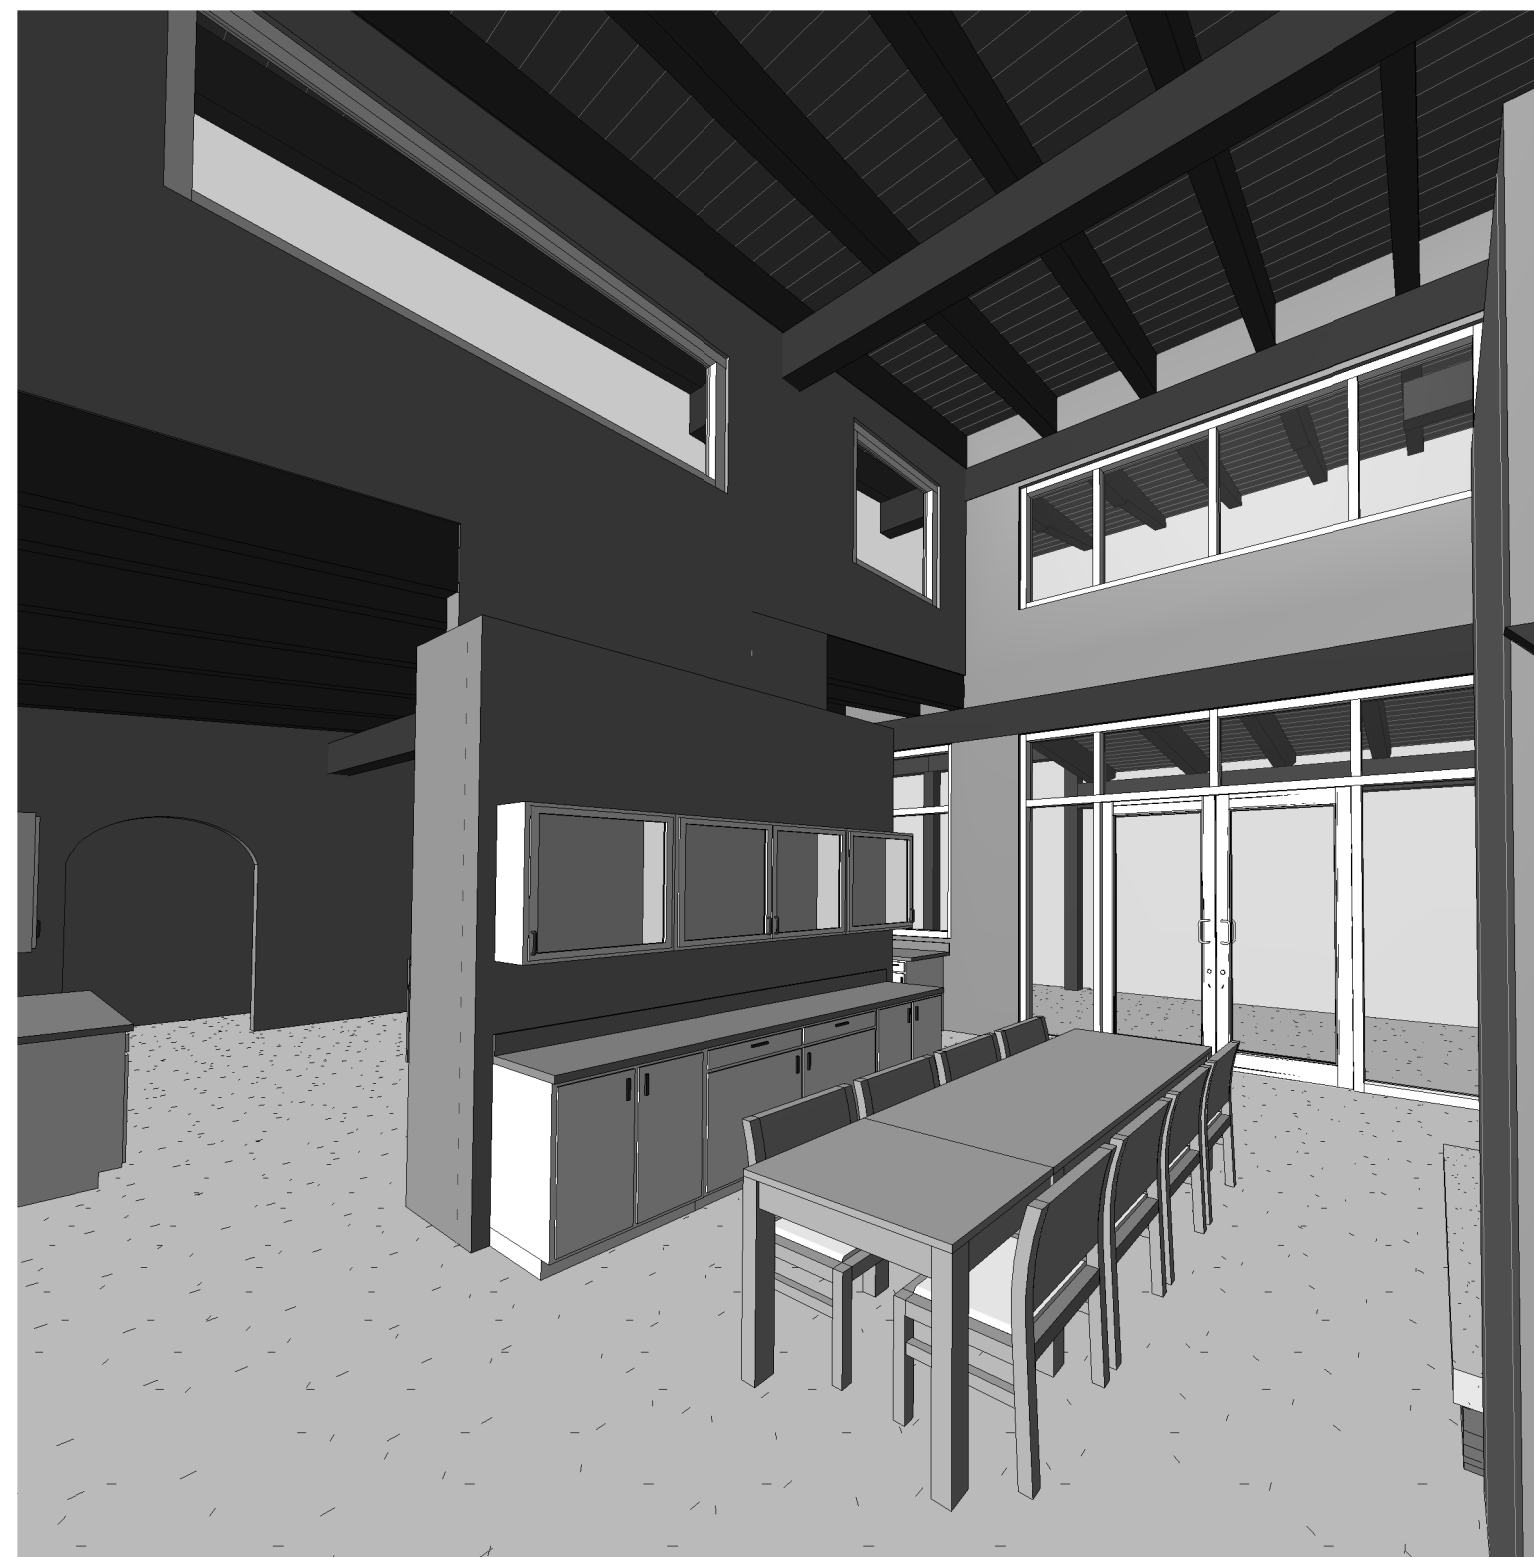

6 INTERIOR VIEW - DINING ROOM 1

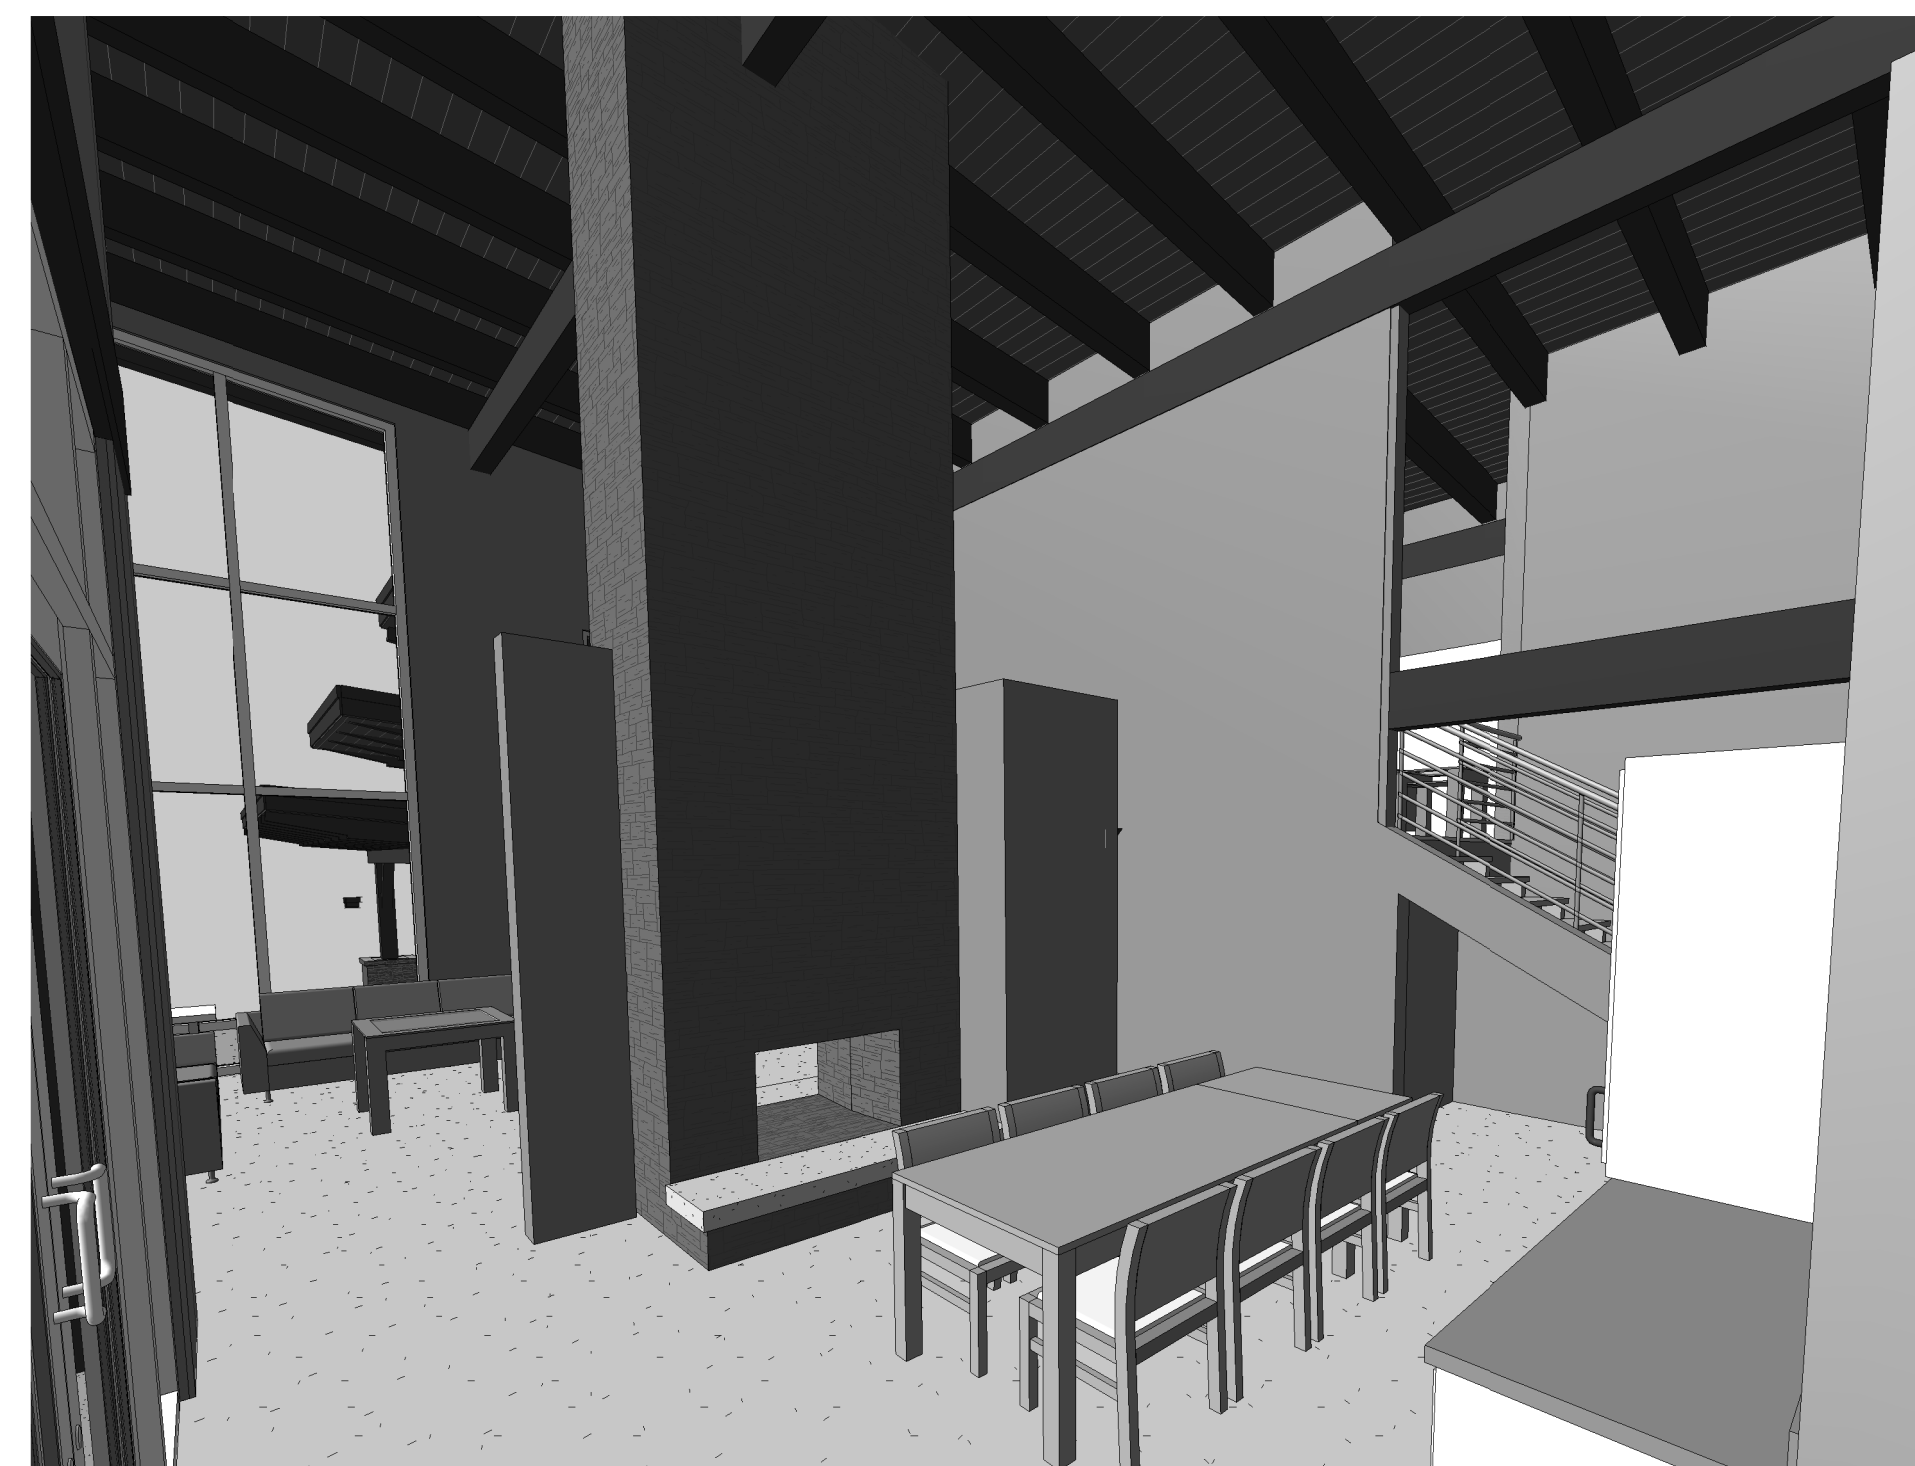

1 INTERIOR VIEW - DINING ROOM 2



3 INTERIOR VIEW - DINING ROOM 3



1 INTERIOR VIEW - KITCHEN




2 INTERIOR VIEW - KITCHEN 2




3 INTERIOR VIEW - KITCHEN 3



4 INTERIOR VIEW - MASTER BATH

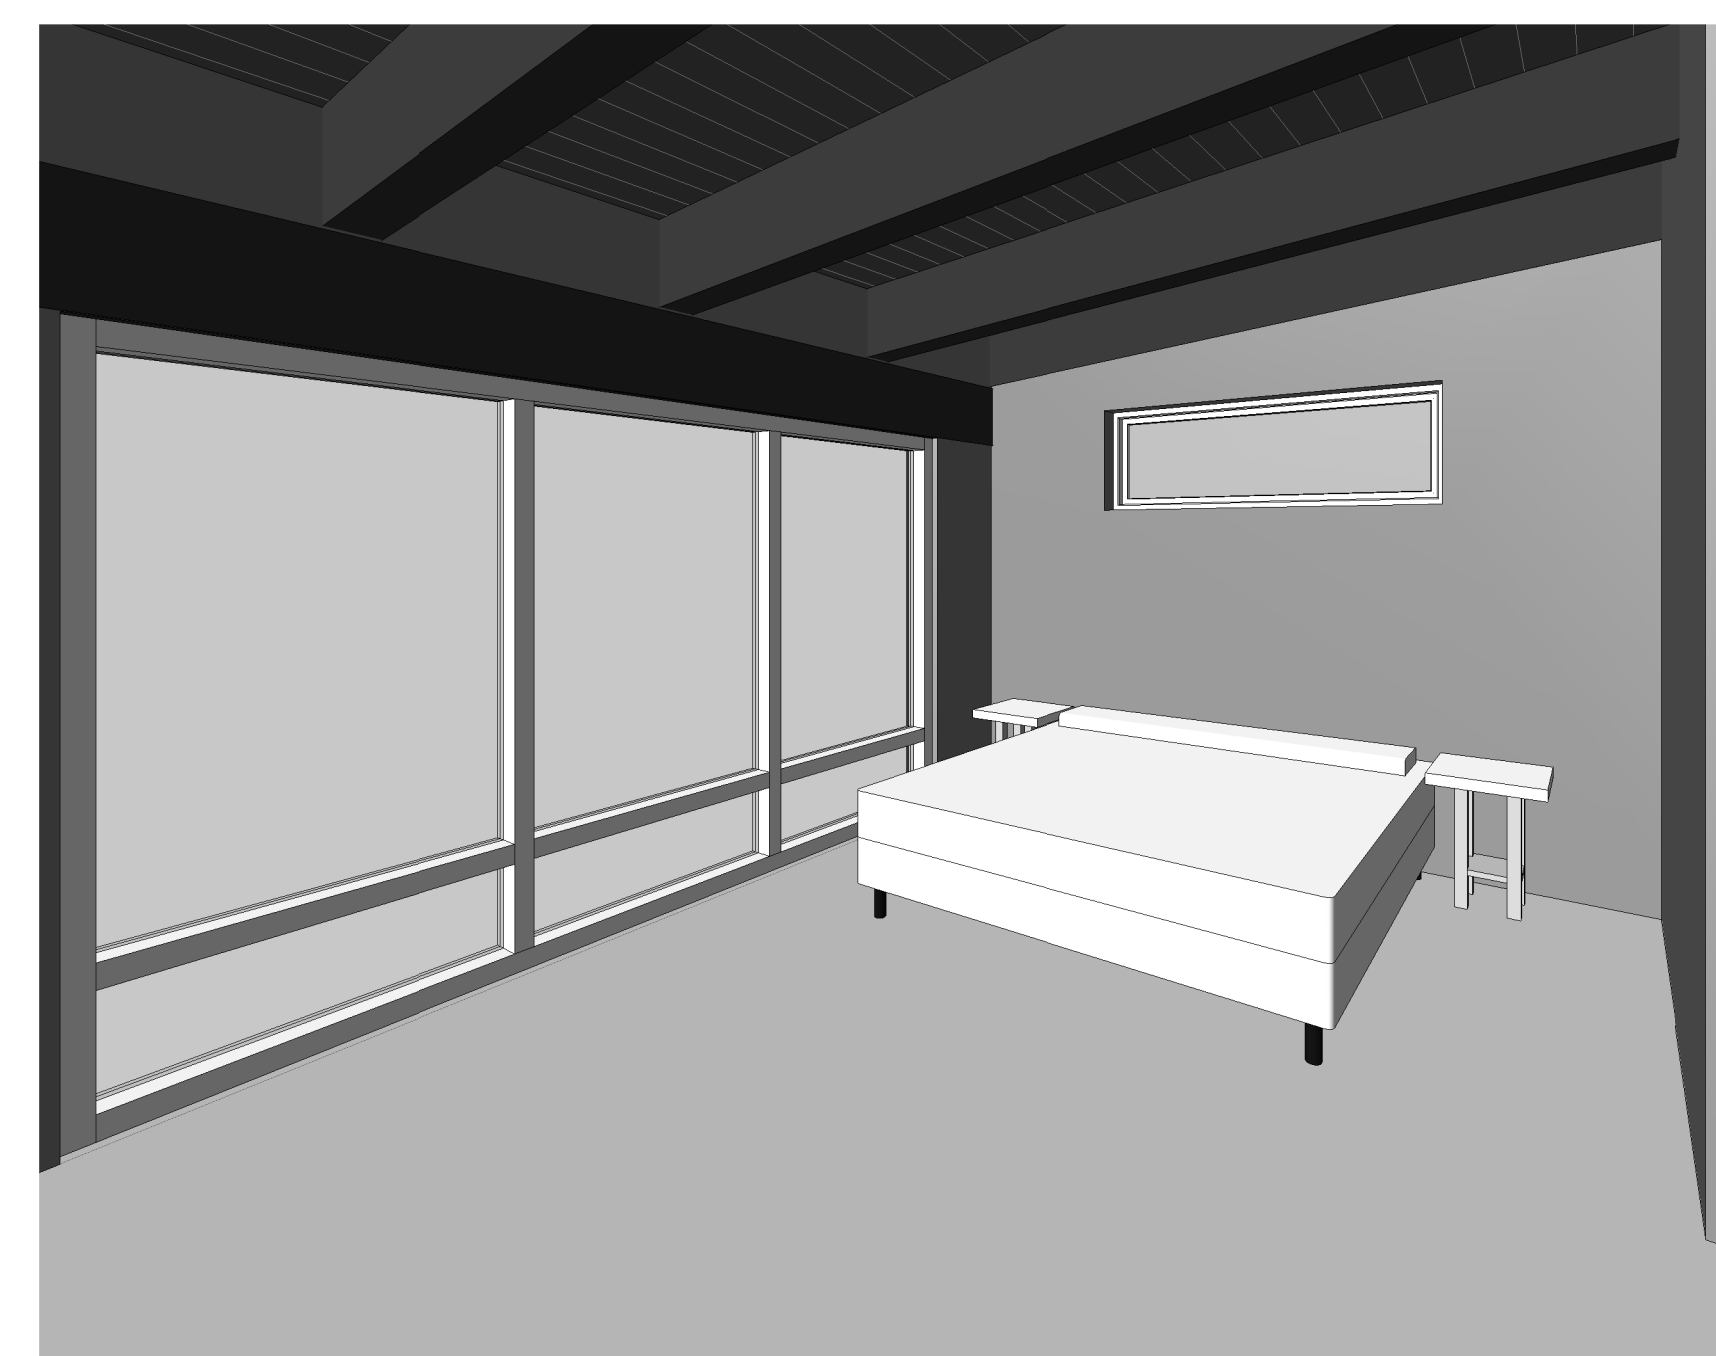


5 INTERIOR VIEW - MASTER BEDROOM

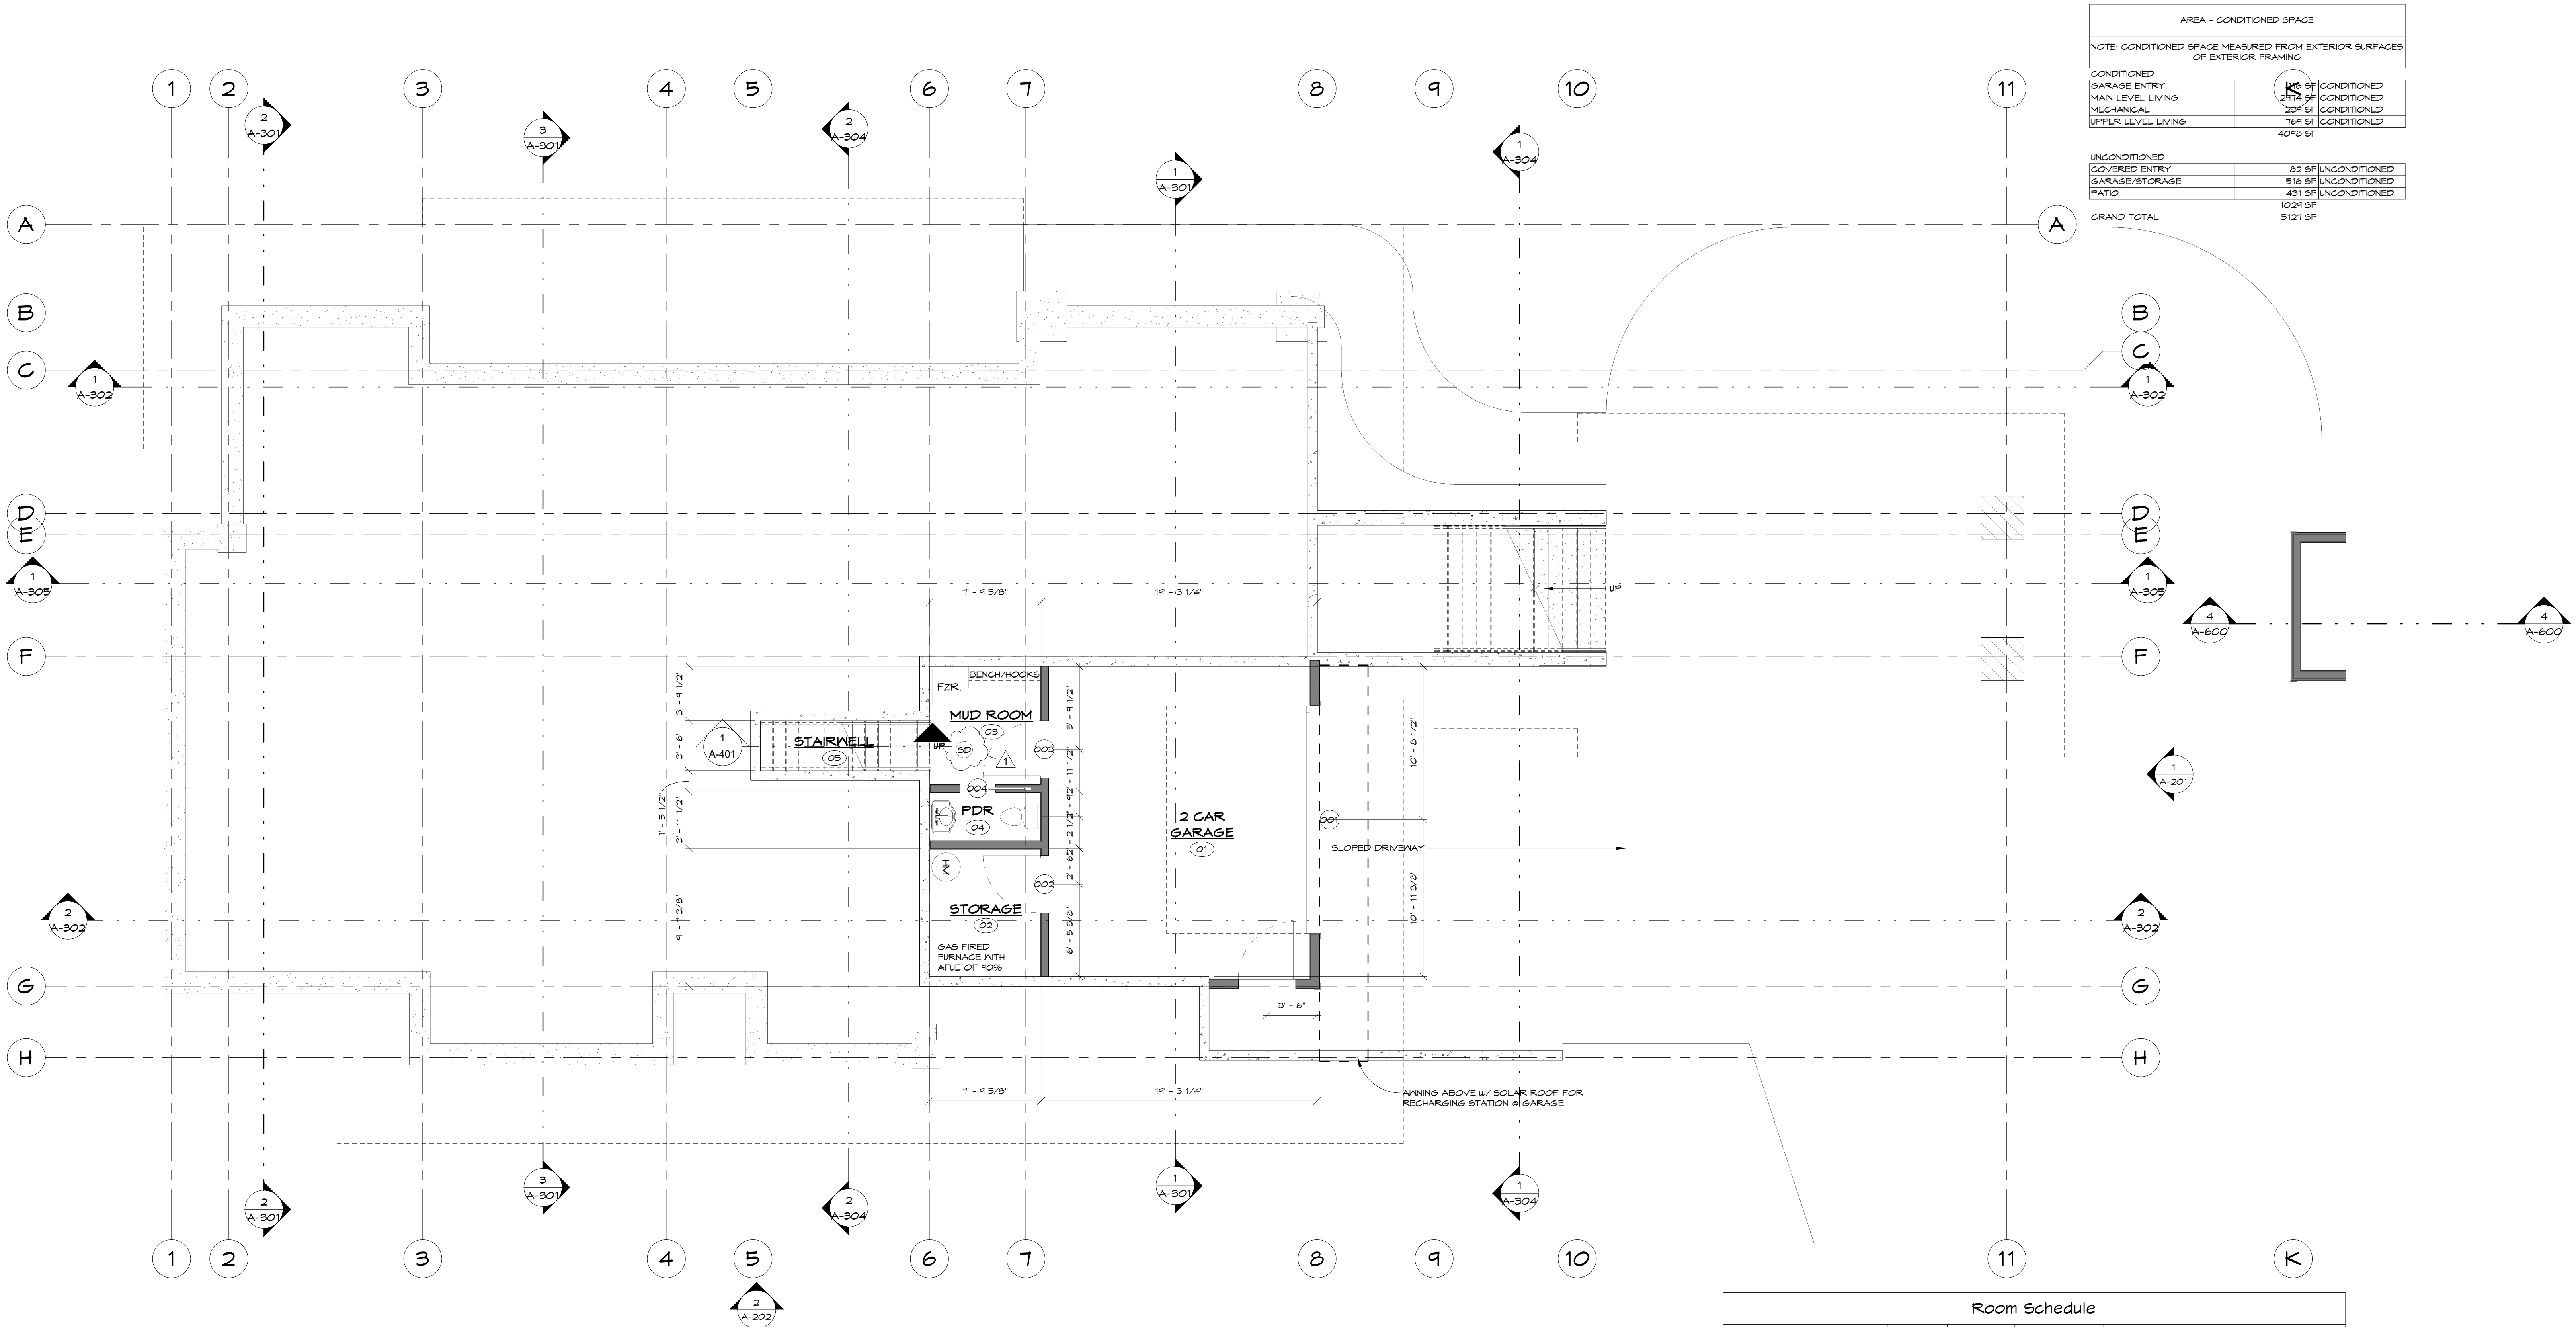

AREA - CONDITIONED SPACE	
NOTE: CONDITIONED SPACE MEASURED FROM EXTERIOR SURFACES OF EXTERIOR FRAMING	
CONDITIONED	
GARAGE ENTRY	82 SF
MAIN LEVEL LIVING	257 SF
MECHANICAL	224 SF
UPPER LEVEL LIVING	764 SF
	4090 SF
UNCONDITIONED	
COVERED ENTRY	82 SF
GARAGE/STORAGE	516 SF
PATIO	431 SF
	1024 SF
GRAND TOTAL	5114 SF

1 GARAGE LEVEL
3/16" = 1'-0"


Room Schedule							
Number	Name	Area	Floor Finish	Wall Finish	Ceiling		Comments
					Material	Height	
GARAGE LEVEL							
01	2 CAR GARAGE	402 SF	CONCRETE	5/8" TYPE 'X' GMB	5/8" TYPE 'X' GMB	12' - 0 1/8"	
02	STORAGE	11 SF	CONCRETE			12' - 0 1/8"	
03	MUD ROOM	61 SF	CONCRETE			12' - 0 1/8"	
04	PDR	26 SF	CONCRETE			12' - 0 1/8"	
05	STAIRWELL	40 SF				VARIES	
MAIN LEVEL							
1	COVERED ENTRY	80 SF				VARIES	
2	LIVING	448 SF				VARIES	
3	COATS	13 SF				9' - 0"	
4	DINING	322 SF				VARIES	
5	KITCHEN	442 SF				VARIES	
6	HALLWAY	134 SF				VARIES	
7	BATHROOM	64 SF				9' - 1 3/8"	
8	LAUNDRY	144 SF				9' - 1 3/8"	
9	TV ROOM	356 SF				VARIES	
10	CLOSET	14 SF				VARIES	
11	PANTRY	45 SF				VARIES	
12	HALLWAY	65 SF				VARIES	
13	CL	16 SF				VARIES	
14	MASTER BEDROOM	247 SF				VARIES	
15	MASTER CLOSET	52 SF				VARIES	
16	MASTER BATH	134 SF				VARIES	
17	OFFICE	161 SF				VARIES	
18	PATIO	422 SF				VARIES	
UPPER LEVEL							
19	LOFT SPACE	211 SF				VARIES	
20	BEDROOM	151 SF				VARIES	
21	BEDROOM	150 SF				VARIES	
22	CLOSET	9 SF				VARIES	
23	BATHROOM	123 SF				VARIES	
OFFICE TP							
24	MECHANICAL ROOM	215 SF				VARIES	
		4637 SF					

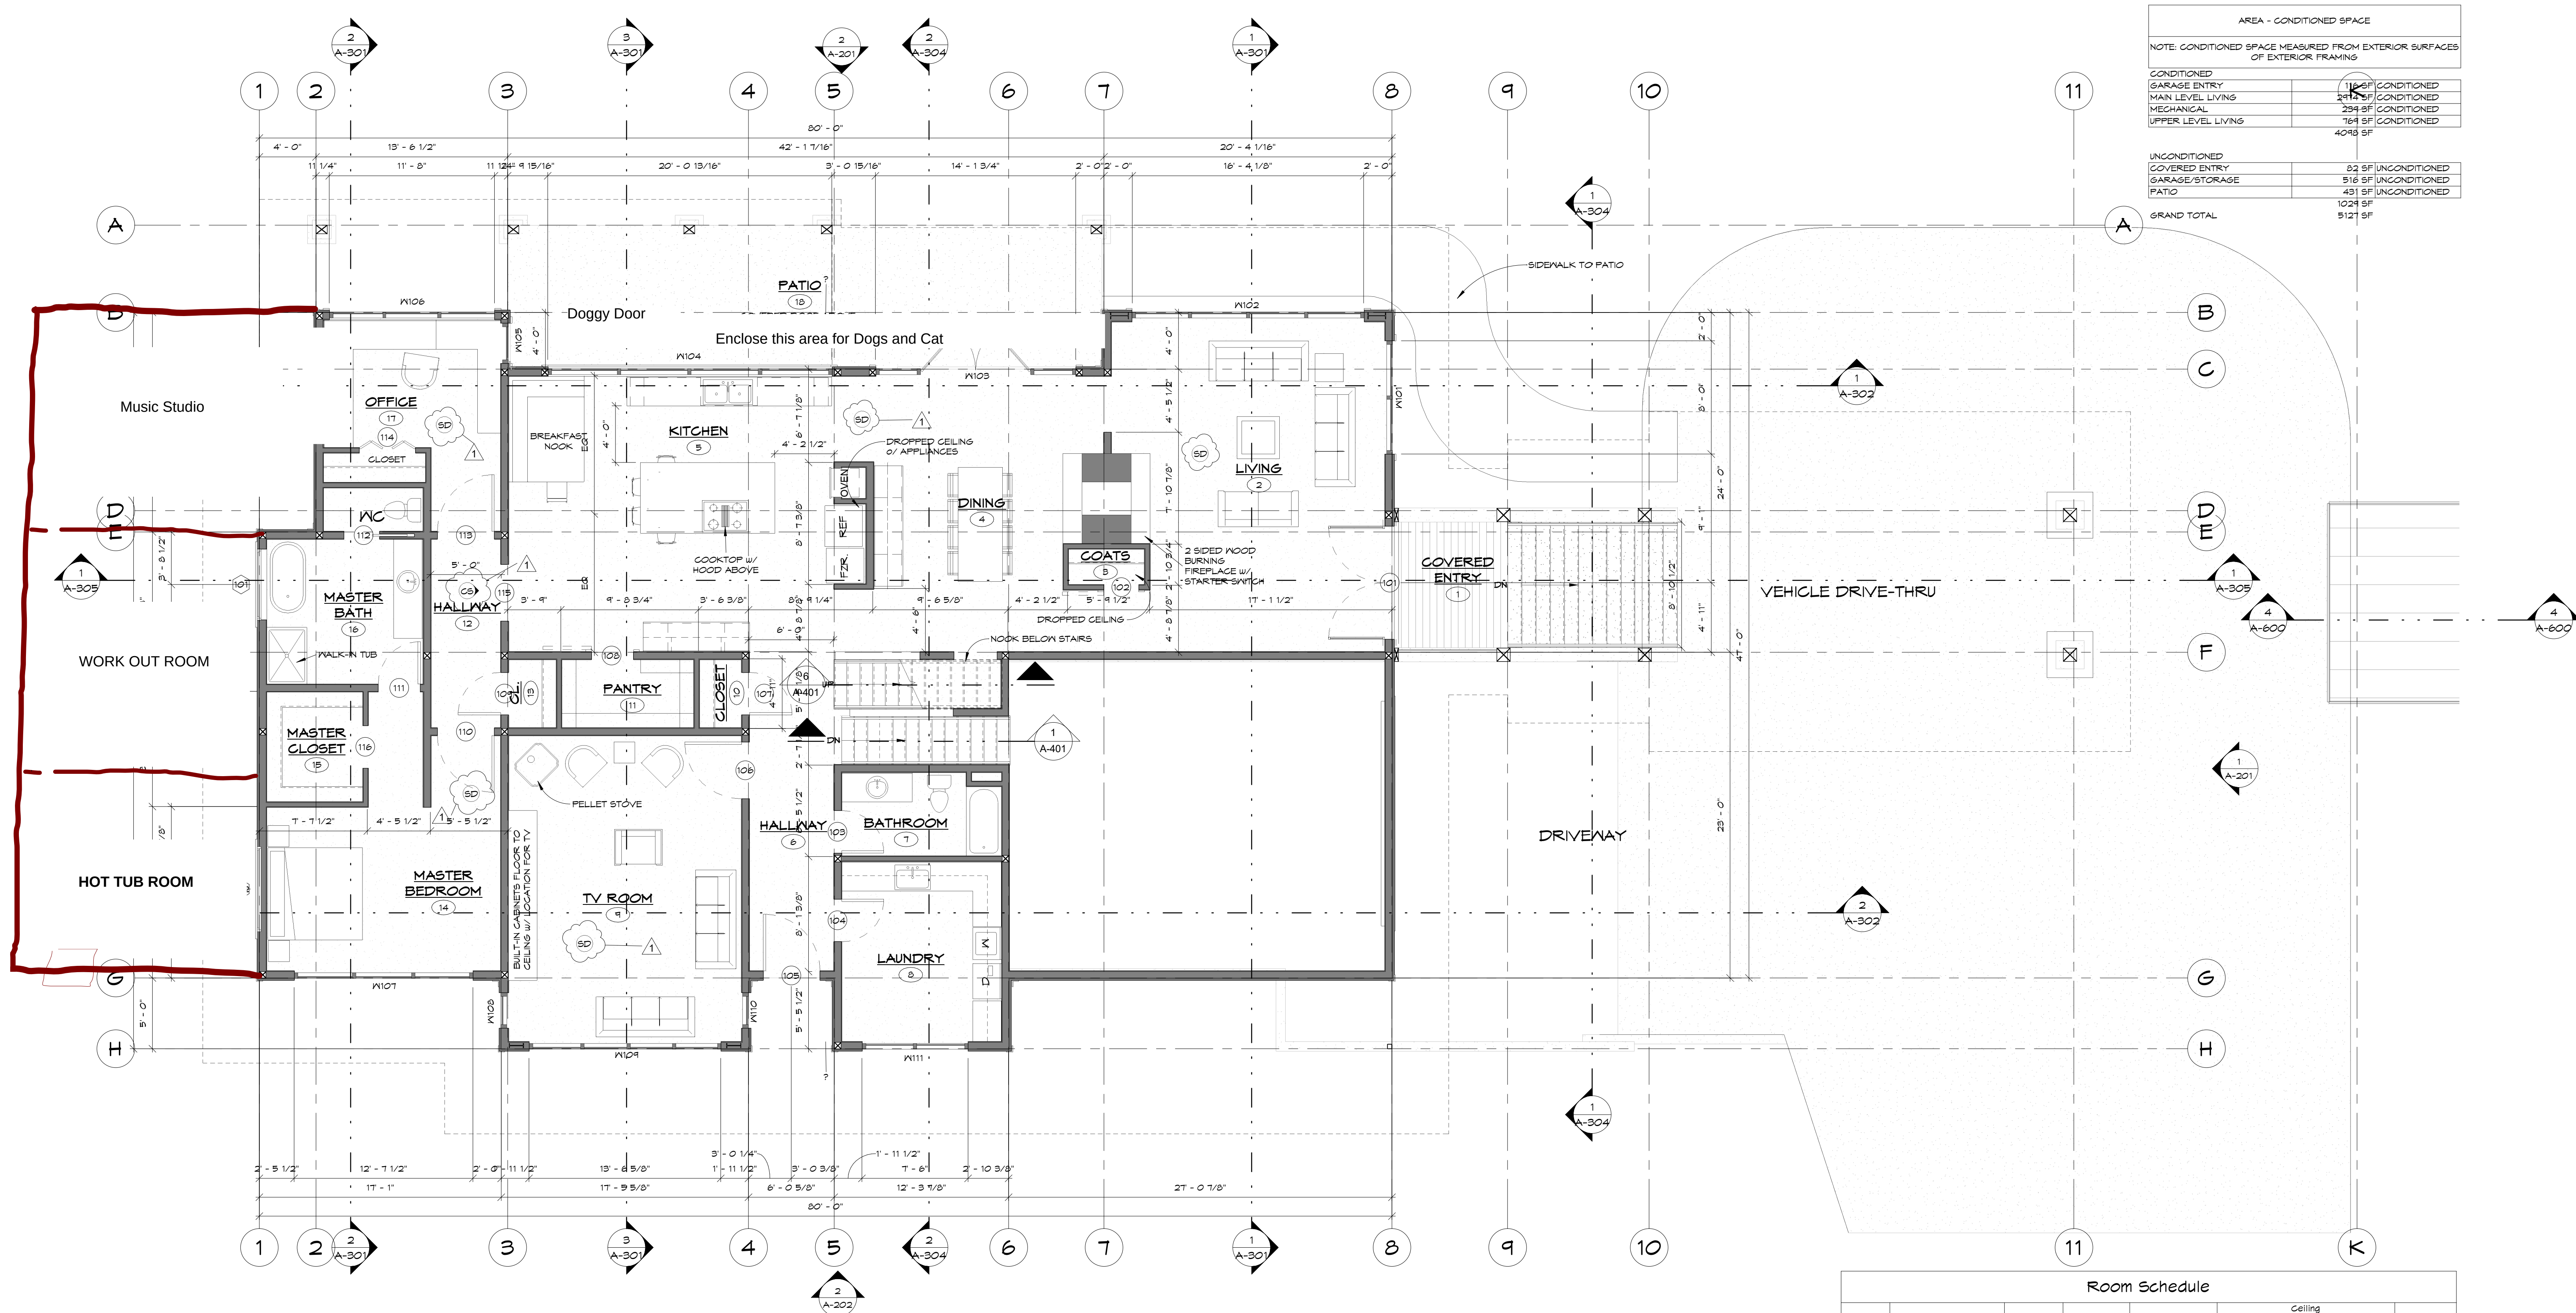

AREA - CONDITIONED SPACE			
NOTE: CONDITIONED SPACE MEASURED FROM EXTERIOR SURFACES OF EXTERIOR FRAMING			
CONDITIONED			
GARAGE ENTRY	116 SF	CONDITIONED	
MAIN LEVEL LIVING	234 SF	CONDITIONED	
MECHANICAL	764 SF	CONDITIONED	
UPPER LEVEL LIVING	4048 SF	CONDITIONED	
UNCONDITIONED			
COVERED ENTRY	82 SF	UNCONDITIONED	
GARAGE/STORAGE	516 SF	UNCONDITIONED	
PATIO	431 SF	UNCONDITIONED	
GRAND TOTAL	1024 SF		5121 SF

1 MAIN LEVEL
3/16" = 1'-0"


Room Schedule							
Number	Name	Area	Floor Finish	Wall Finish	Ceiling		Comments
					Material	Height	
GARAGE LEVEL							
01	2 CAR GARAGE	402 SF	CONCRETE	5/8" TYPE 'X' GNB	5/8" TYPE 'X' GNB	12' - 8 1/8"	
02	STORAGE	71 SF	CONCRETE			12' - 8 1/8"	
03	MUD ROOM	67 SF	CONCRETE			12' - 8 1/8"	
04	PDR	26 SF	CONCRETE			12' - 8 1/8"	
05	STAIRWELL	40 SF				VARIES	
MAIN LEVEL							
1	COVERED ENTRY	80 SF				VARIES	
2	LIVING	448 SF				VARIES	
3	COATS	19 SF				9' - 0"	
4	DINING	322 SF				VARIES	
5	KITCHEN	442 SF				VARIES	
6	HALLWAY	134 SF				VARIES	
7	BATHROOM	64 SF				9' - 1 3/8"	
8	LAUNDRY	144 SF				9' - 1 3/8"	
9	TV ROOM	356 SF				VARIES	
10	CLOSET	14 SF				VARIES	
11	PANTRY	48 SF				VARIES	
12	HALLWAY	65 SF				VARIES	
13	CL	16 SF				VARIES	
14	MASTER BEDROOM	247 SF				VARIES	
15	MASTER CLOSET	52 SF				VARIES	
16	MASTER BATH	134 SF				VARIES	
17	OFFICE	161 SF				VARIES	
18	PATIO	422 SF				VARIES	
UPPER LEVEL							
19	LOFT SPACE	211 SF				VARIES	
20	BEDROOM	151 SF				VARIES	
21	BEDROOM	158 SF				VARIES	
22	CLOSET	9 SF				VARIES	
23	BATHROOM	123 SF				VARIES	
OFFICE TP							
24	MECHANICAL ROOM	215 SF				VARIES	
		4631 SF					

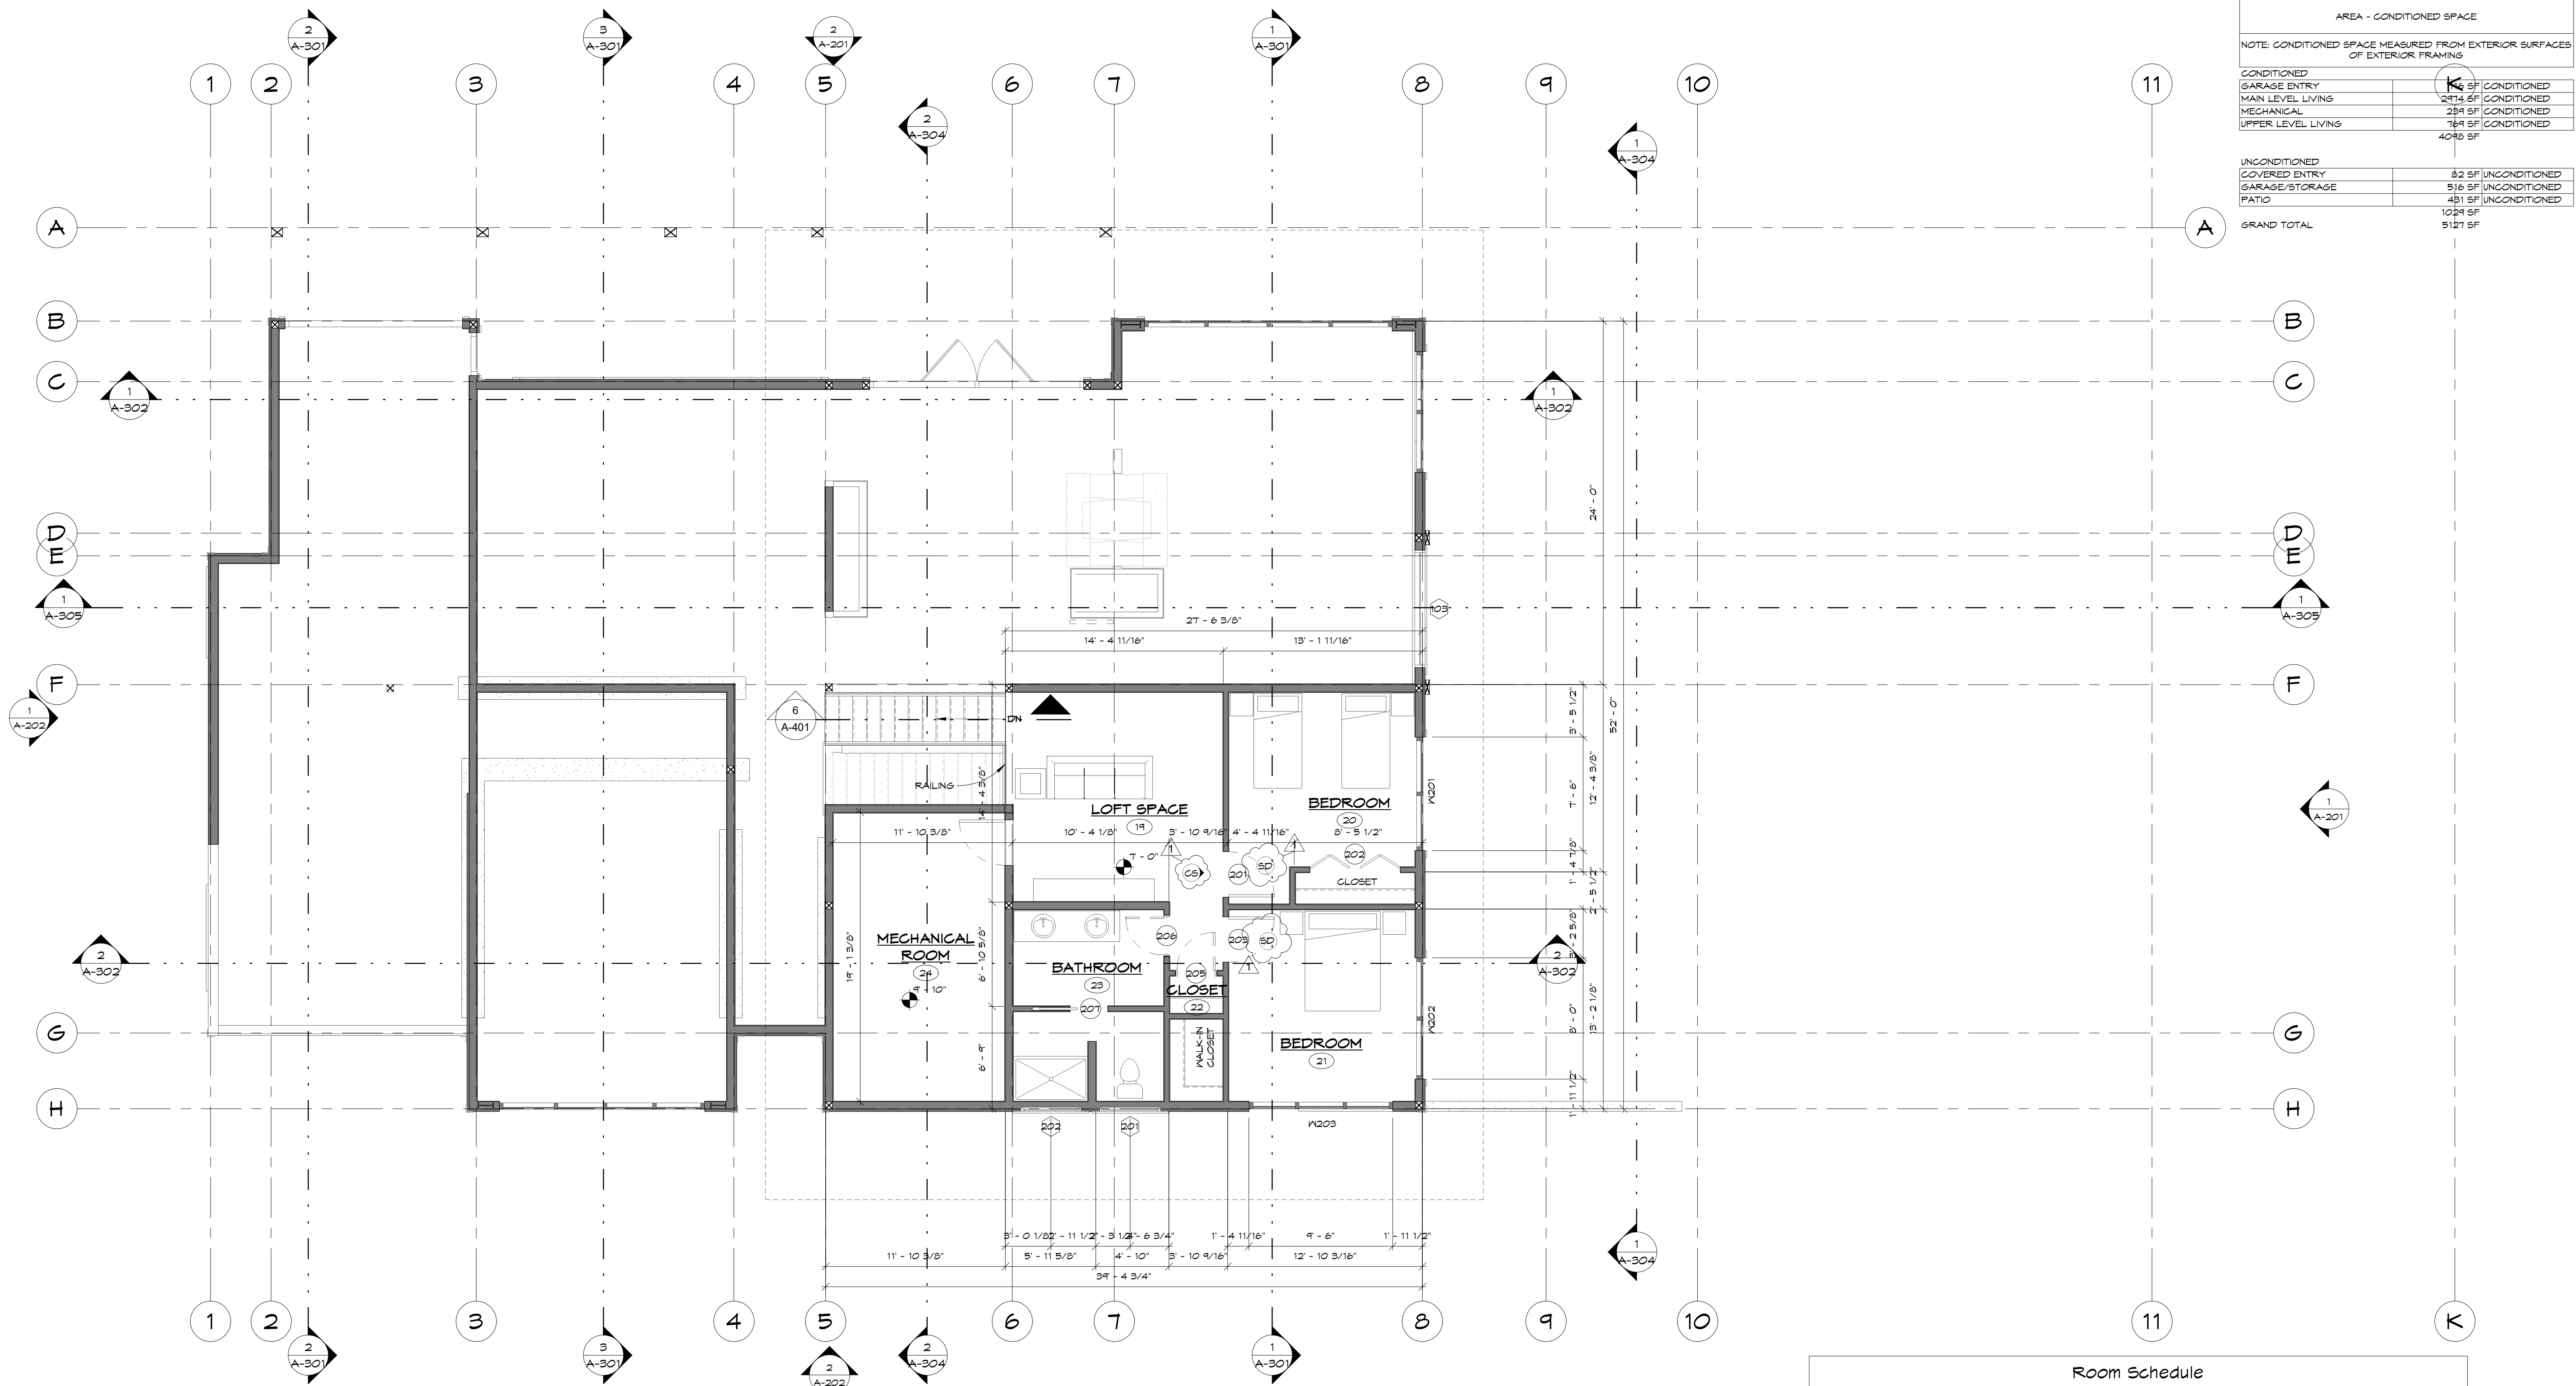


AREA - CONDITIONED SPACE			
NOTE: CONDITIONED SPACE MEASURED FROM EXTERIOR SURFACES OF EXTERIOR FRAMING			
CONDITIONED			
GARAGE ENTRY	146 SF	CONDITIONED	
MAIN LEVEL LIVING	3214 SF	CONDITIONED	
MECHANICAL	229 SF	CONDITIONED	
UPPER LEVEL LIVING	164 SF	CONDITIONED	
		4049 SF	
UNCONDITIONED			
COVERED ENTRY	82 SF	UNCONDITIONED	
GARAGE/STORAGE	516 SF	UNCONDITIONED	
PATIO	481 SF	UNCONDITIONED	
		1029 SF	
GRAND TOTAL		5121 SF	

1 UPPER LEVEL
3/16" = 1'-0"


Room Schedule							
Number	Name	Area	Floor Finish	Wall Finish	Ceiling		Comments
					Material	Height	
GARAGE LEVEL							
01	2 CAR GARAGE	402 SF	CONCRETE	5/8" TYPE 'X' GNB	5/8" TYPE 'X' GNB	12' - 8 1/8"	
02	STORAGE	71 SF	CONCRETE			12' - 8 1/8"	
03	MUD ROOM	67 SF	CONCRETE			12' - 8 1/8"	
04	PDR	26 SF	CONCRETE			12' - 8 1/8"	
05	STAIRWELL	40 SF				VARIES	
MAIN LEVEL							
1	COVERED ENTRY	80 SF				VARIES	
2	LIVING	448 SF				VARIES	
3	COATS	13 SF				8' - 0"	
4	DINING	522 SF				VARIES	
5	KITCHEN	442 SF				VARIES	
6	HALLWAY	134 SF				VARIES	
7	BATHROOM	64 SF				8' - 1 3/8"	
8	LAUNDRY	144 SF				8' - 1 3/8"	
9	TV ROOM	356 SF				VARIES	
10	CLOSET	14 SF				VARIES	
11	PANTRY	45 SF				VARIES	
12	HALLWAY	65 SF				VARIES	
13	CL	16 SF				VARIES	
14	MASTER BEDROOM	247 SF				VARIES	
15	MASTER CLOSET	52 SF				VARIES	
16	MASTER BATH	134 SF				VARIES	
17	OFFICE	161 SF				VARIES	
18	PATIO	422 SF				VARIES	
UPPER LEVEL							
19	LOFT SPACE	211 SF				VARIES	
20	BEDROOM	151 SF				VARIES	
21	BEDROOM	150 SF				VARIES	
22	CLOSET	9 SF				VARIES	
23	BATHROOM	123 SF				VARIES	
OFFICE TP							
24	MECHANICAL ROOM	215 SF				VARIES	
		4637 SF					

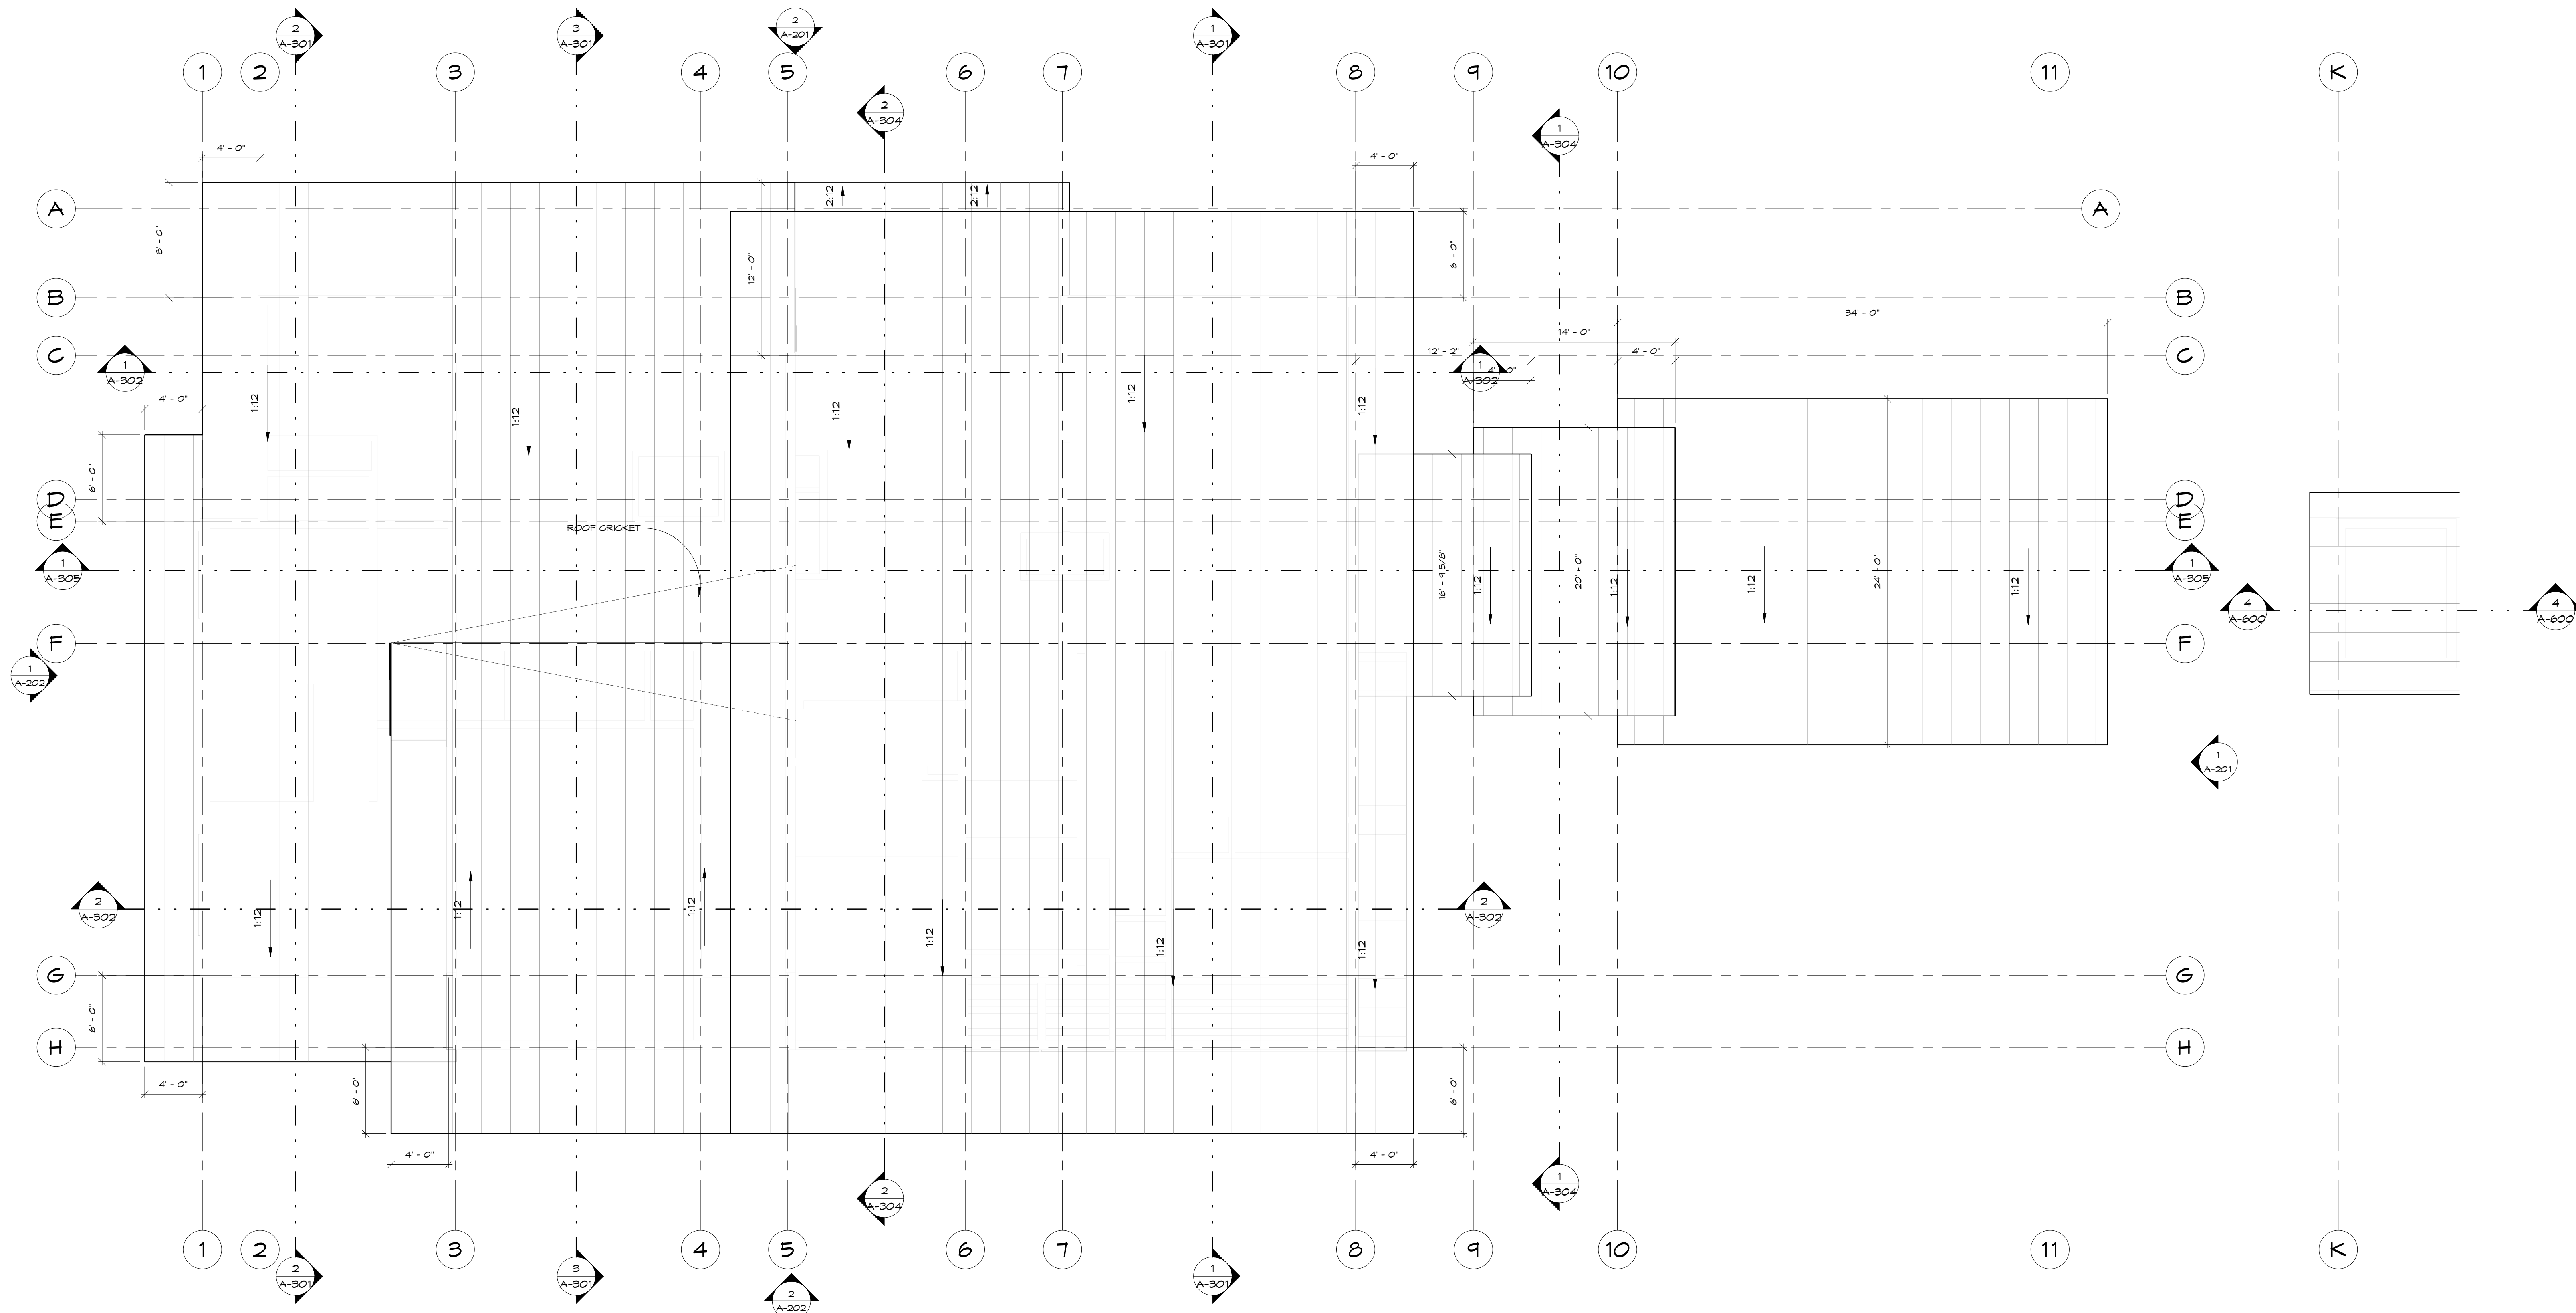


1 ROOF PLAN
3/16" = 1'-0"

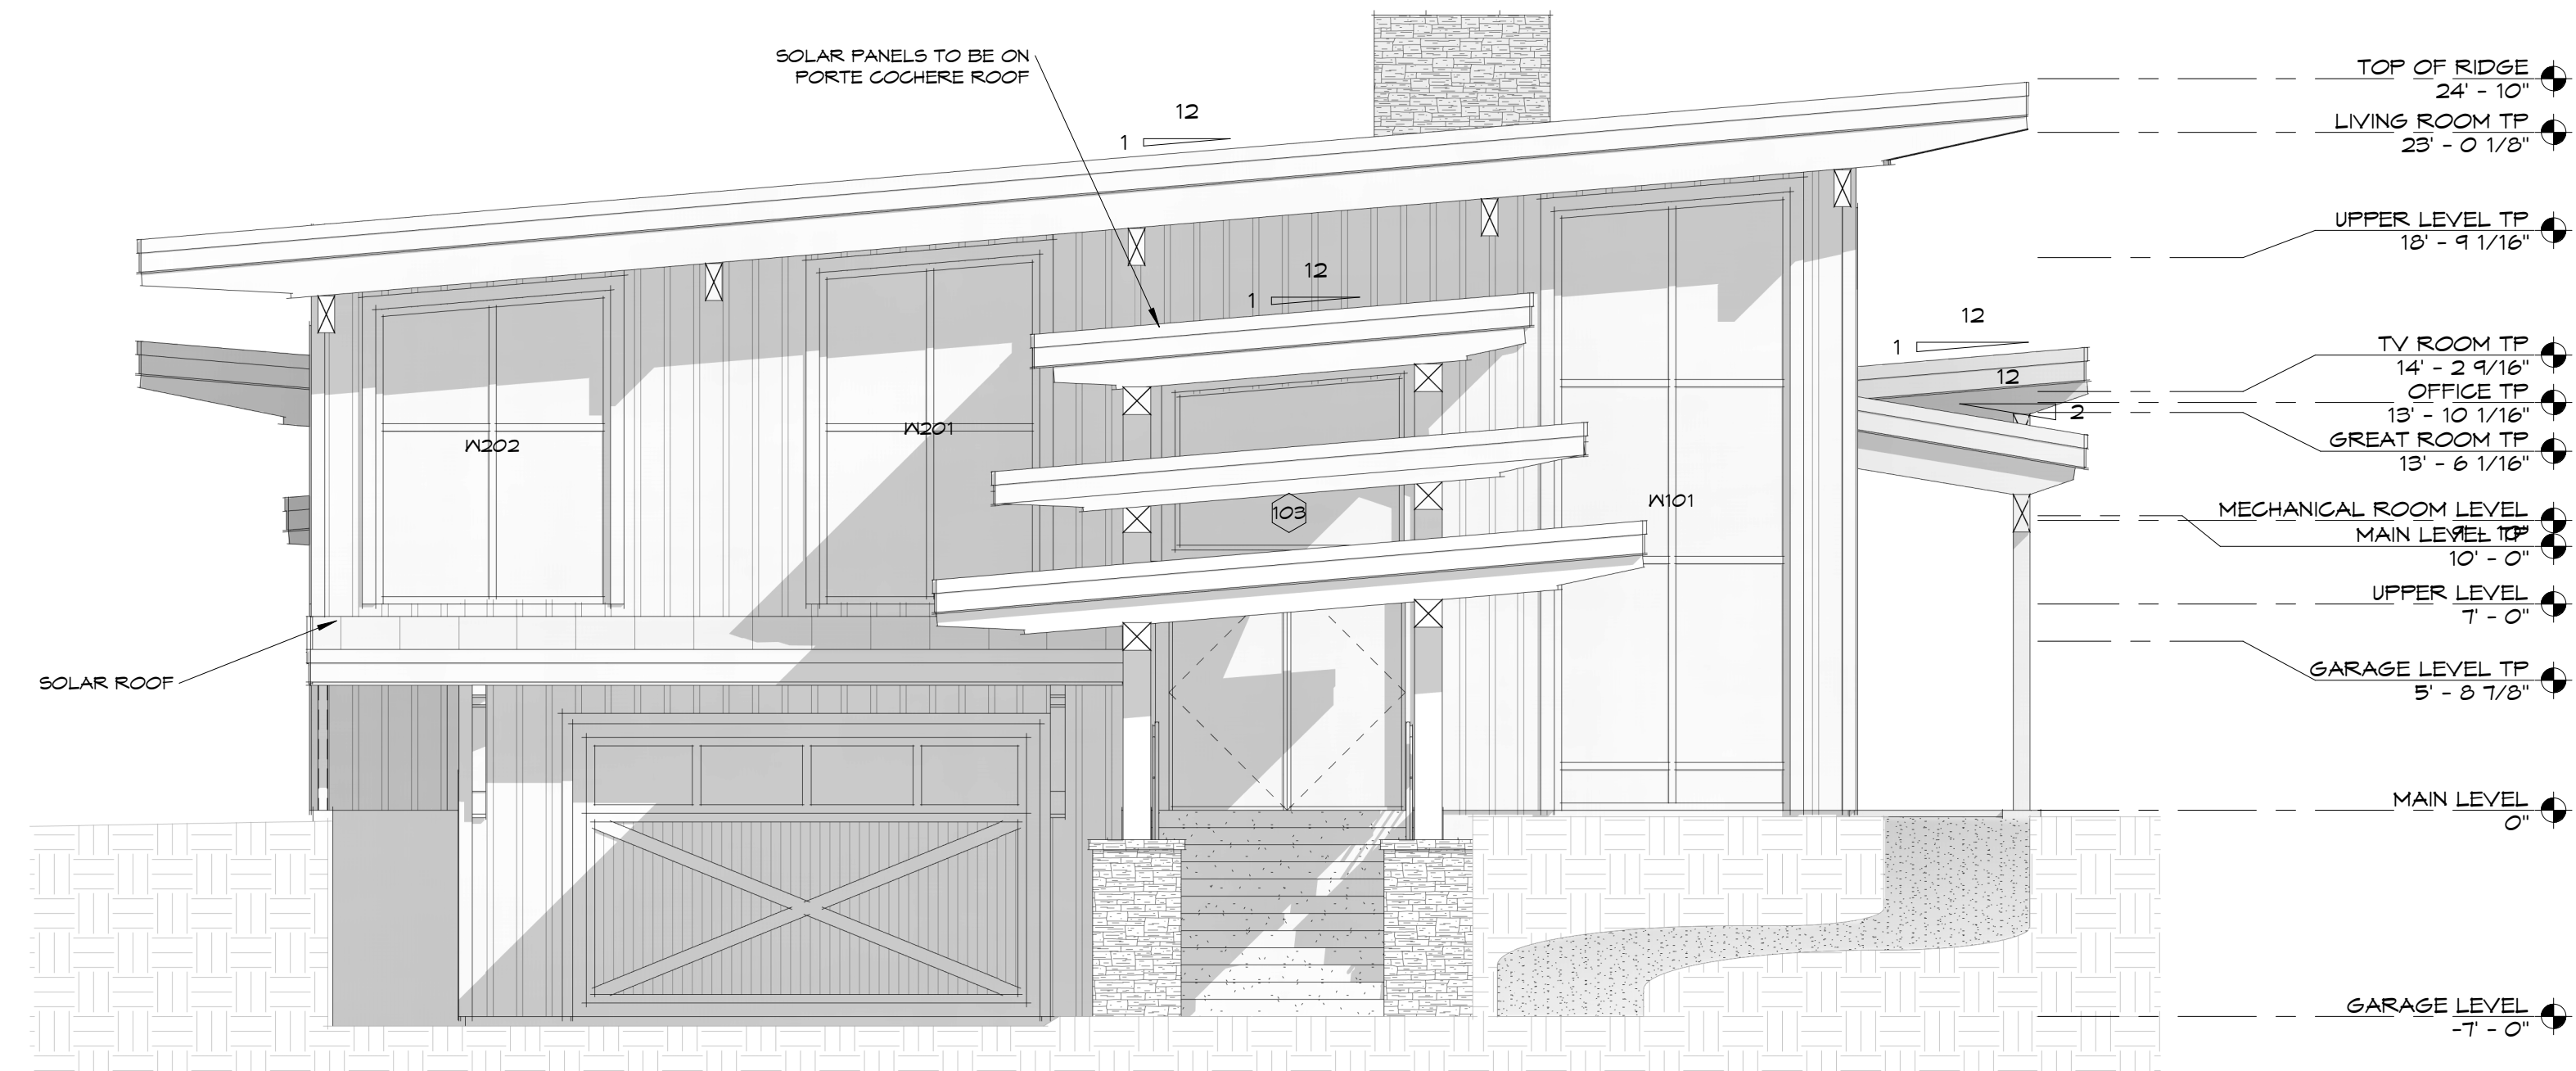

1 FRONT (SOUTH)
3/16" = 1'-0"

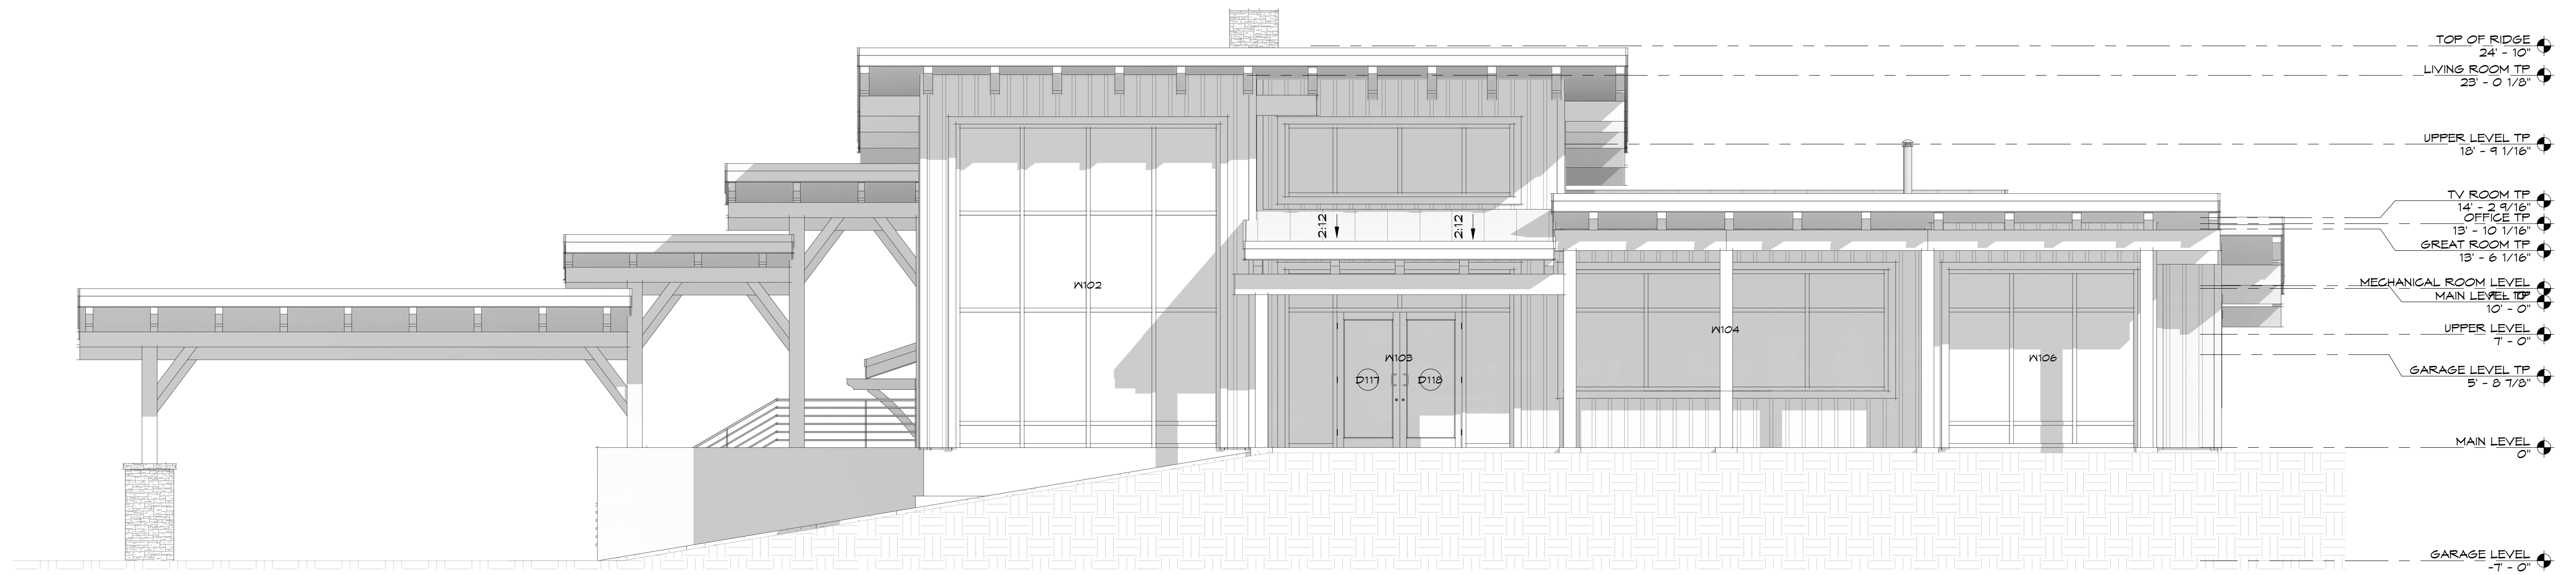

2 RIGHT (EAST)
3/16" = 1'-0"

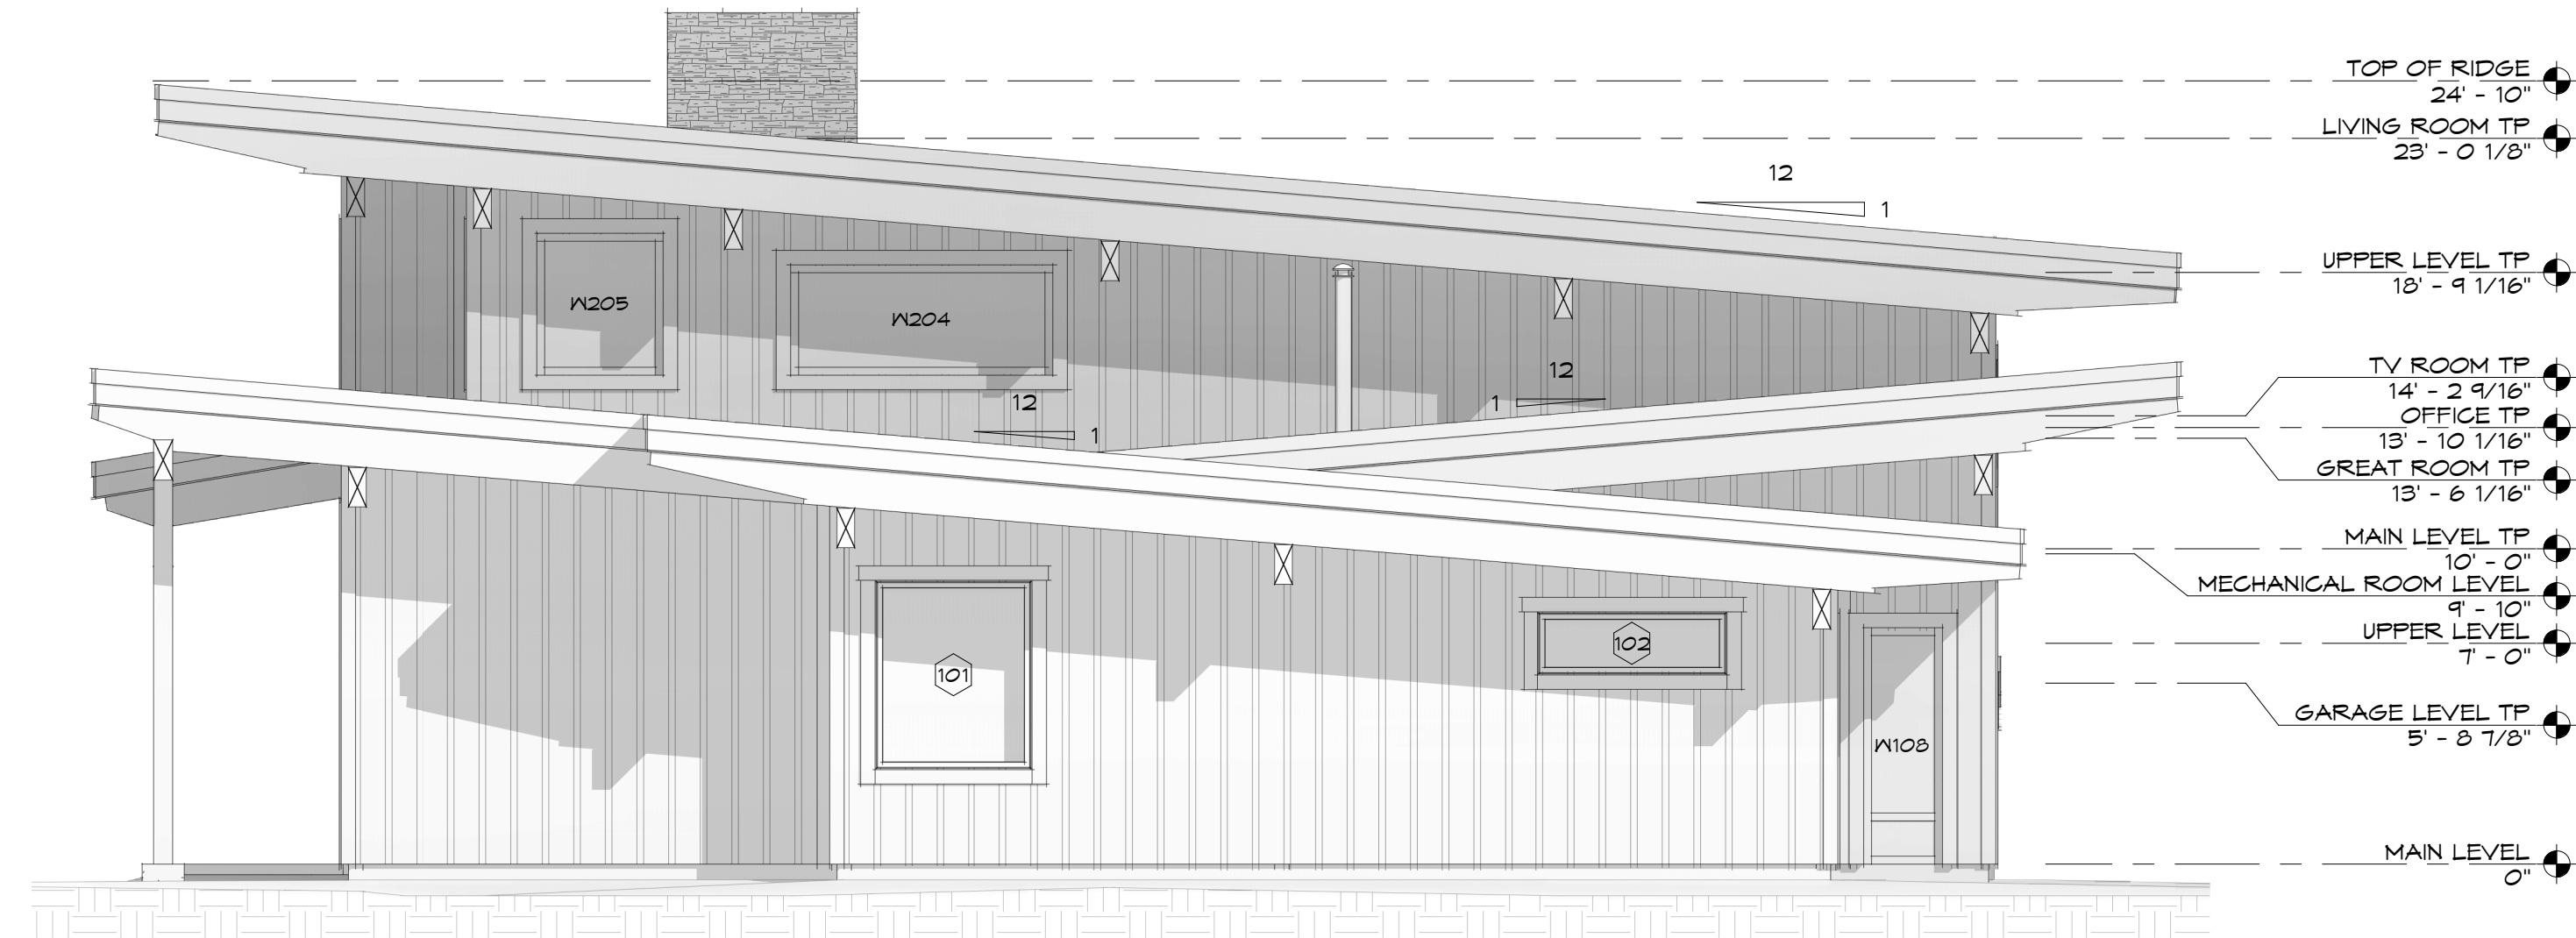

1 REAR (NORTH)
3/16" = 1'-0"



2 LEFT (WEST)
3/16" = 1'-0"