


**30' YURT
FLOOR PLAN
Proposed Framed Interior - Model A**

Westcliffe Home


**Prepared for Patrick McAllister
1750 Co Rd 255
Westcliffe, CO 81252
Ph: 303-670-1099**

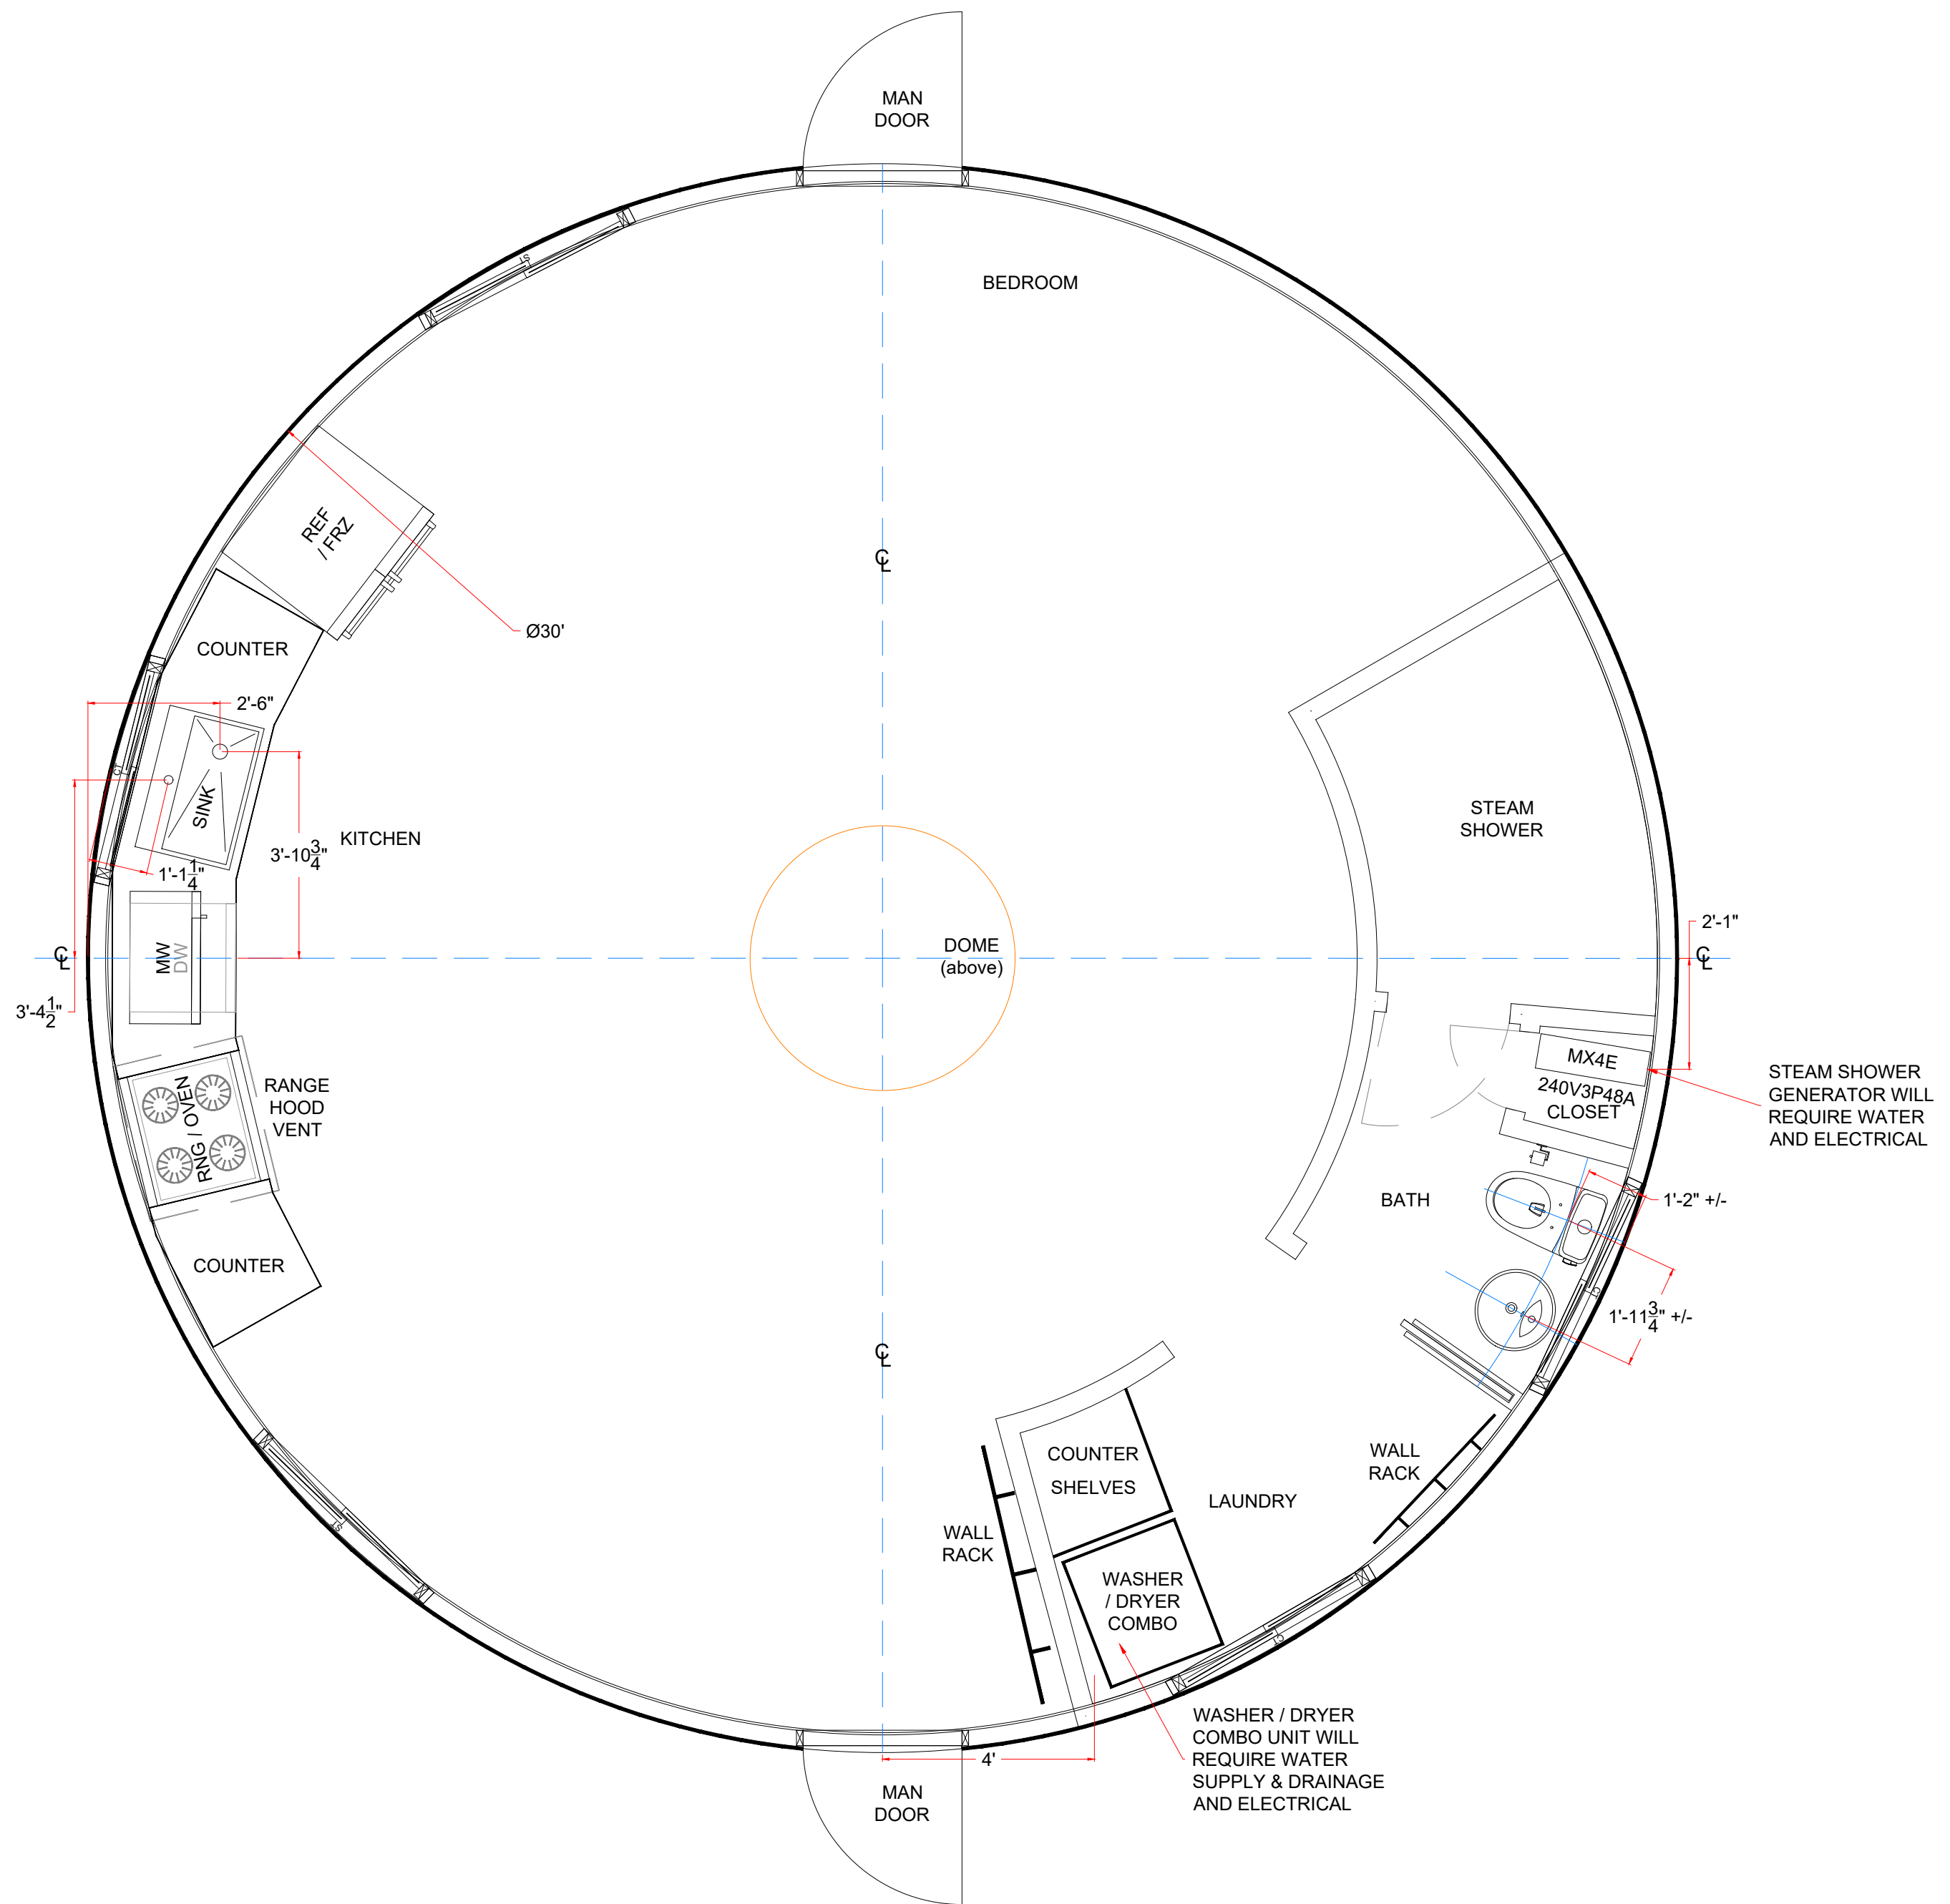

**30' YURT
FLOOR PLAN
Proposed Water Plan - Model A**

Westcliffe Home


**Prepared for Patrick McAllister
1750 Co Rd 255
Westcliffe, CO 81252
Ph: 303-670-1099**

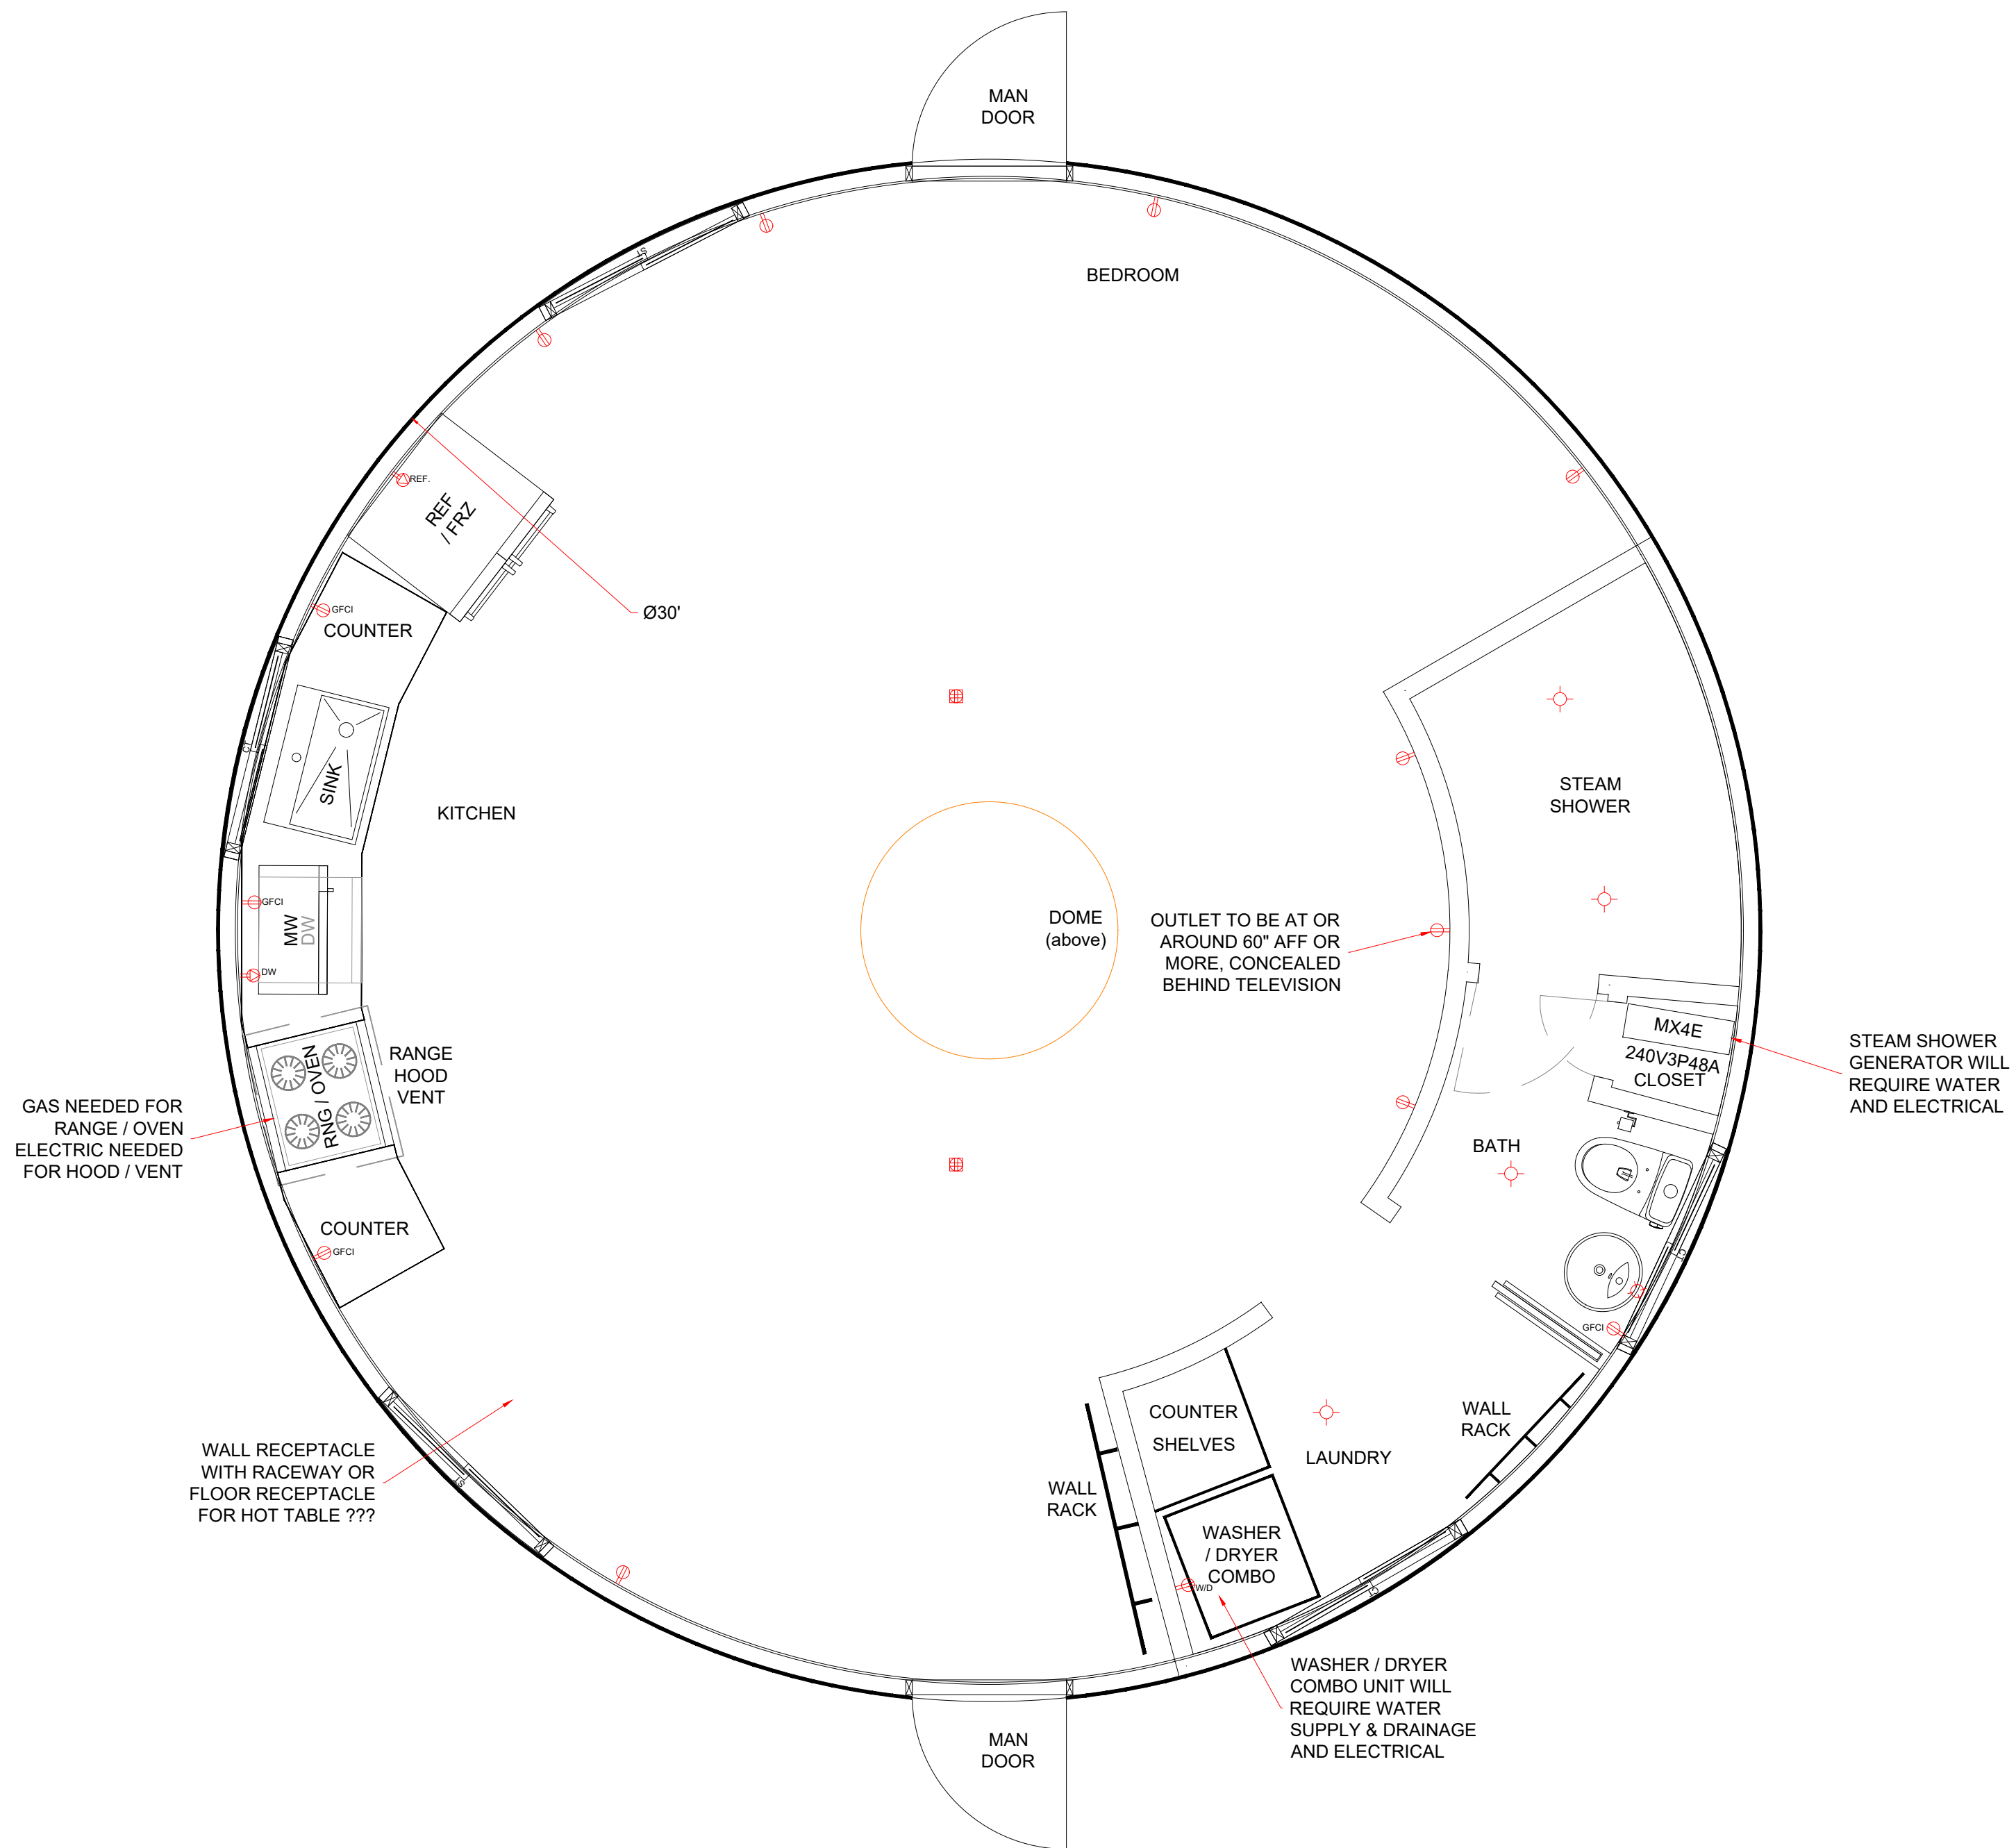

**30' YURT
FLOOR PLAN
Proposed Gas/Electrical - Model A**

Westcliffe Home


**Prepared for Patrick McAllister
1750 Co Rd 255
Westcliffe, CO 81252
Ph: 303-670-1099**

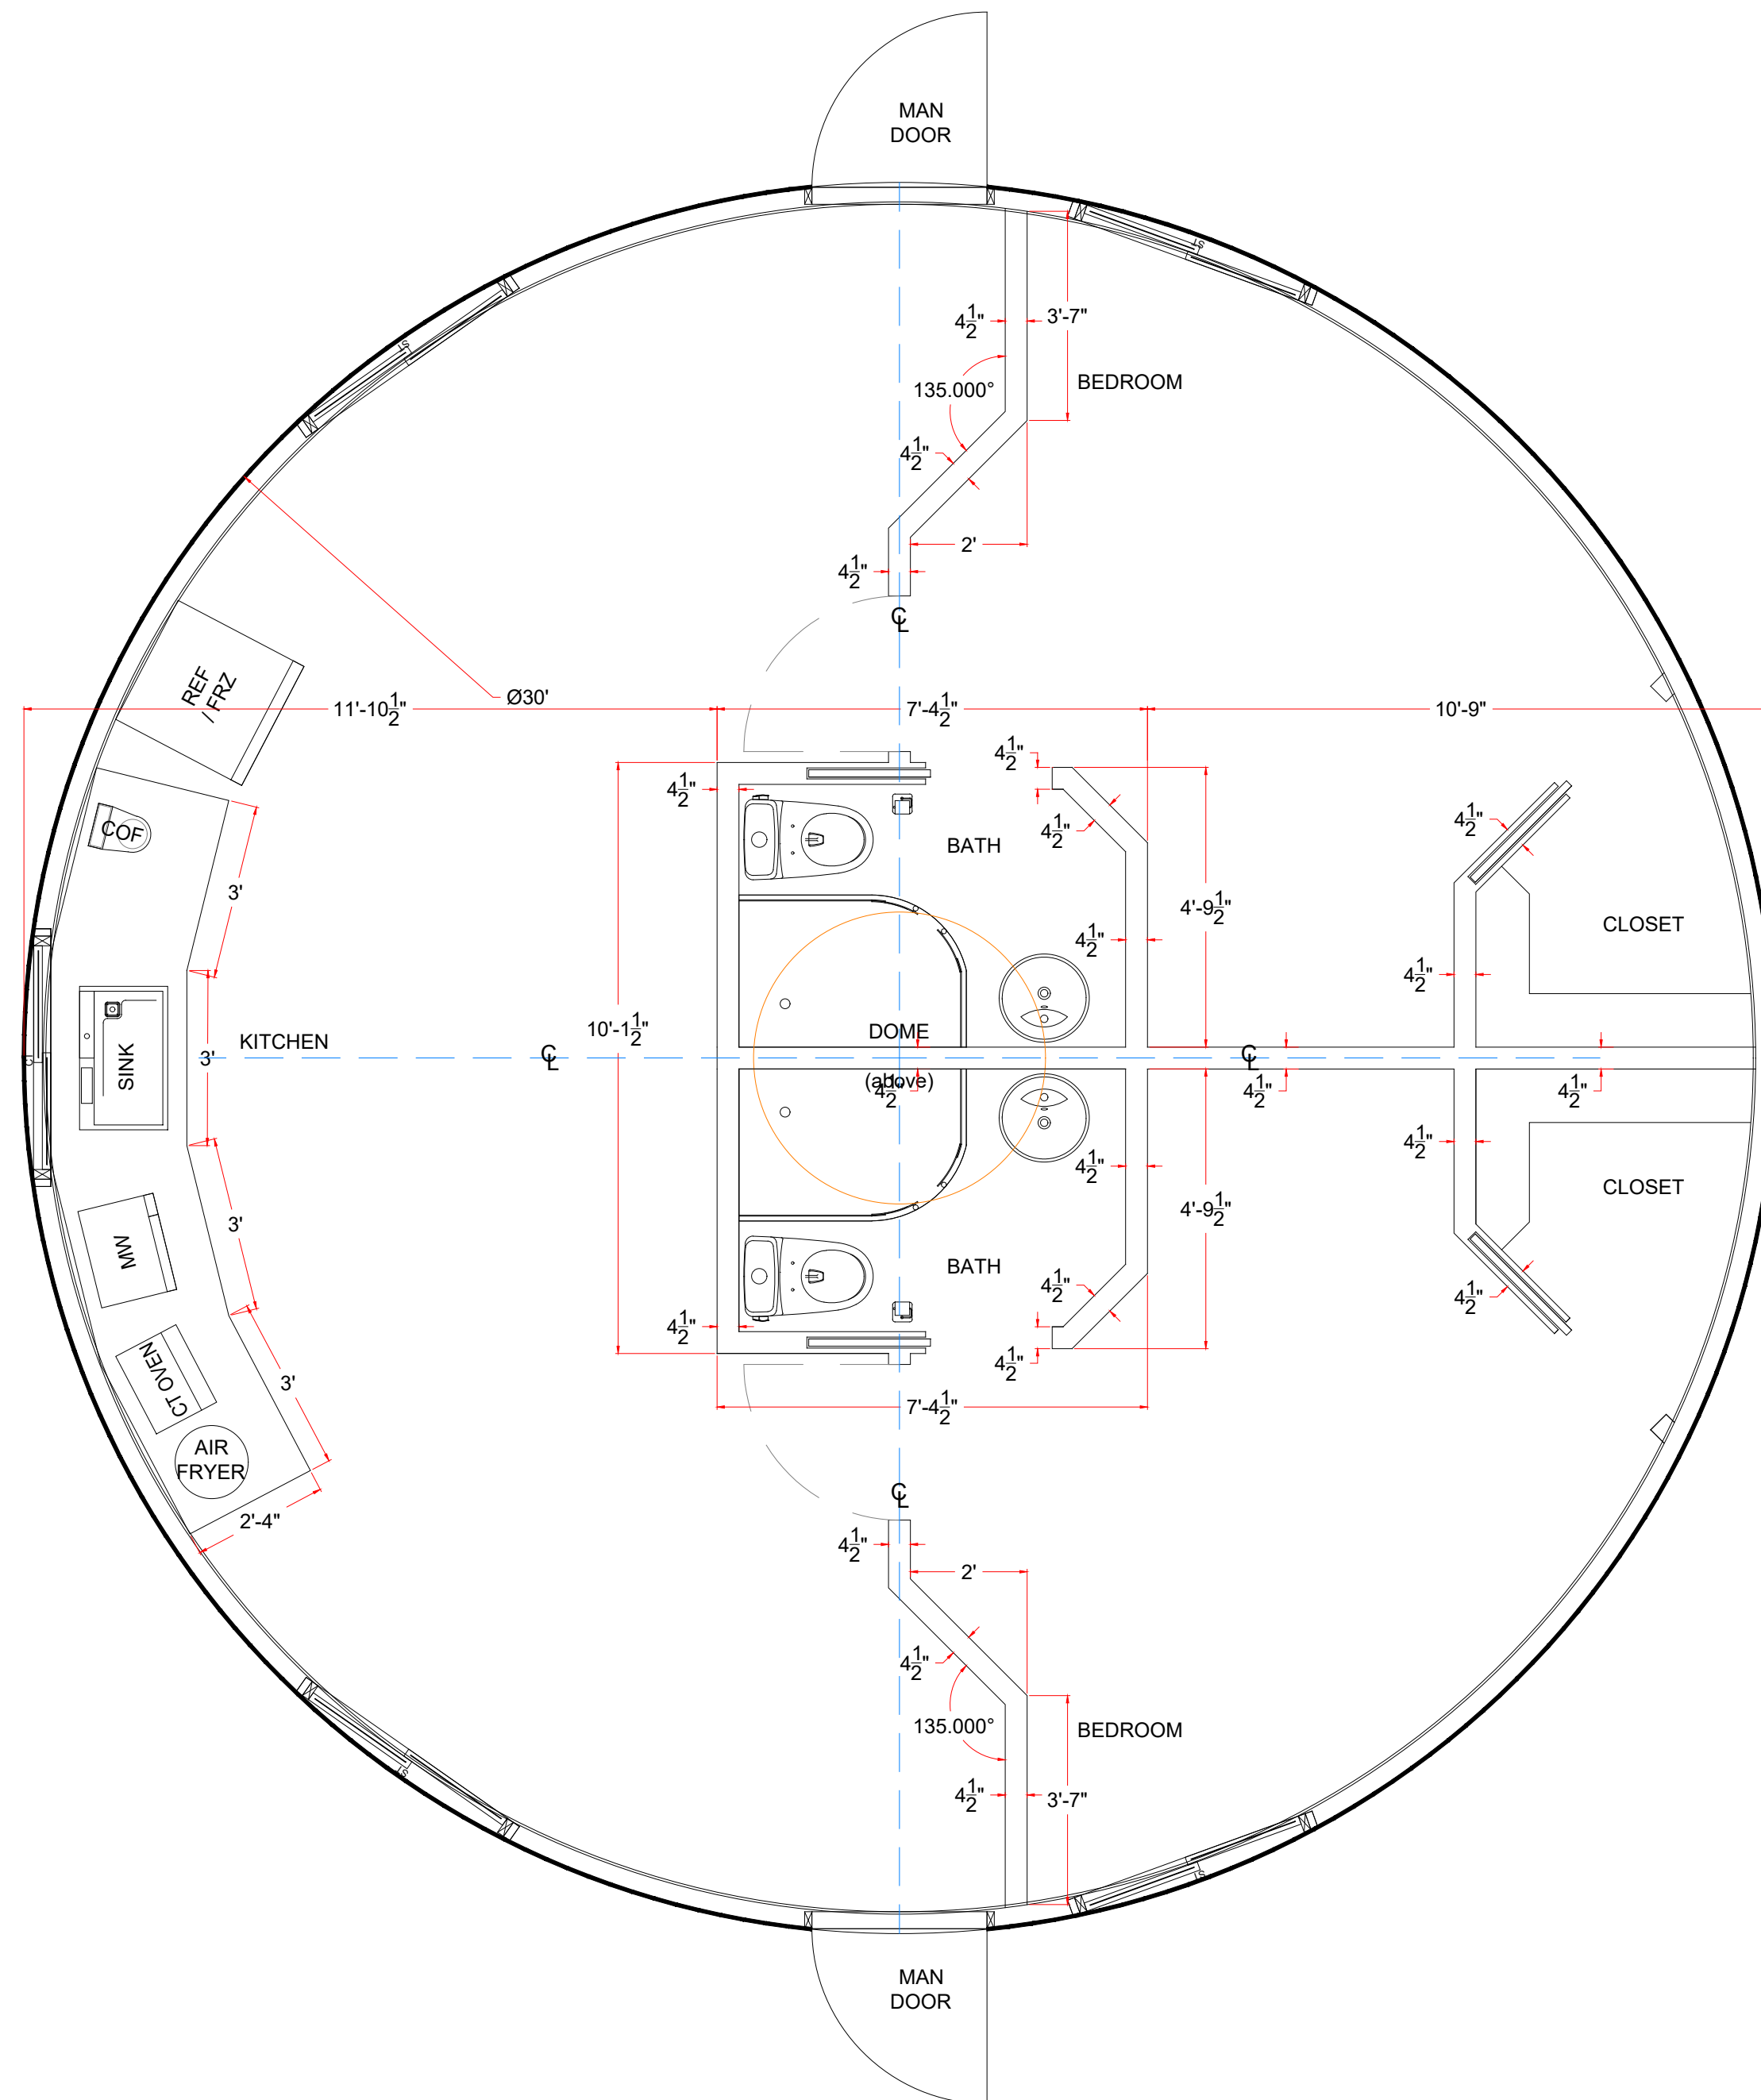

**30' YURT
FLOOR PLAN
Proposed Framed Interior - Model B**

Westcliffe Home


**Prepared for Patrick McAllister
1750 Co Rd 255
Westcliffe, CO 81252
Ph: 303-670-1099**

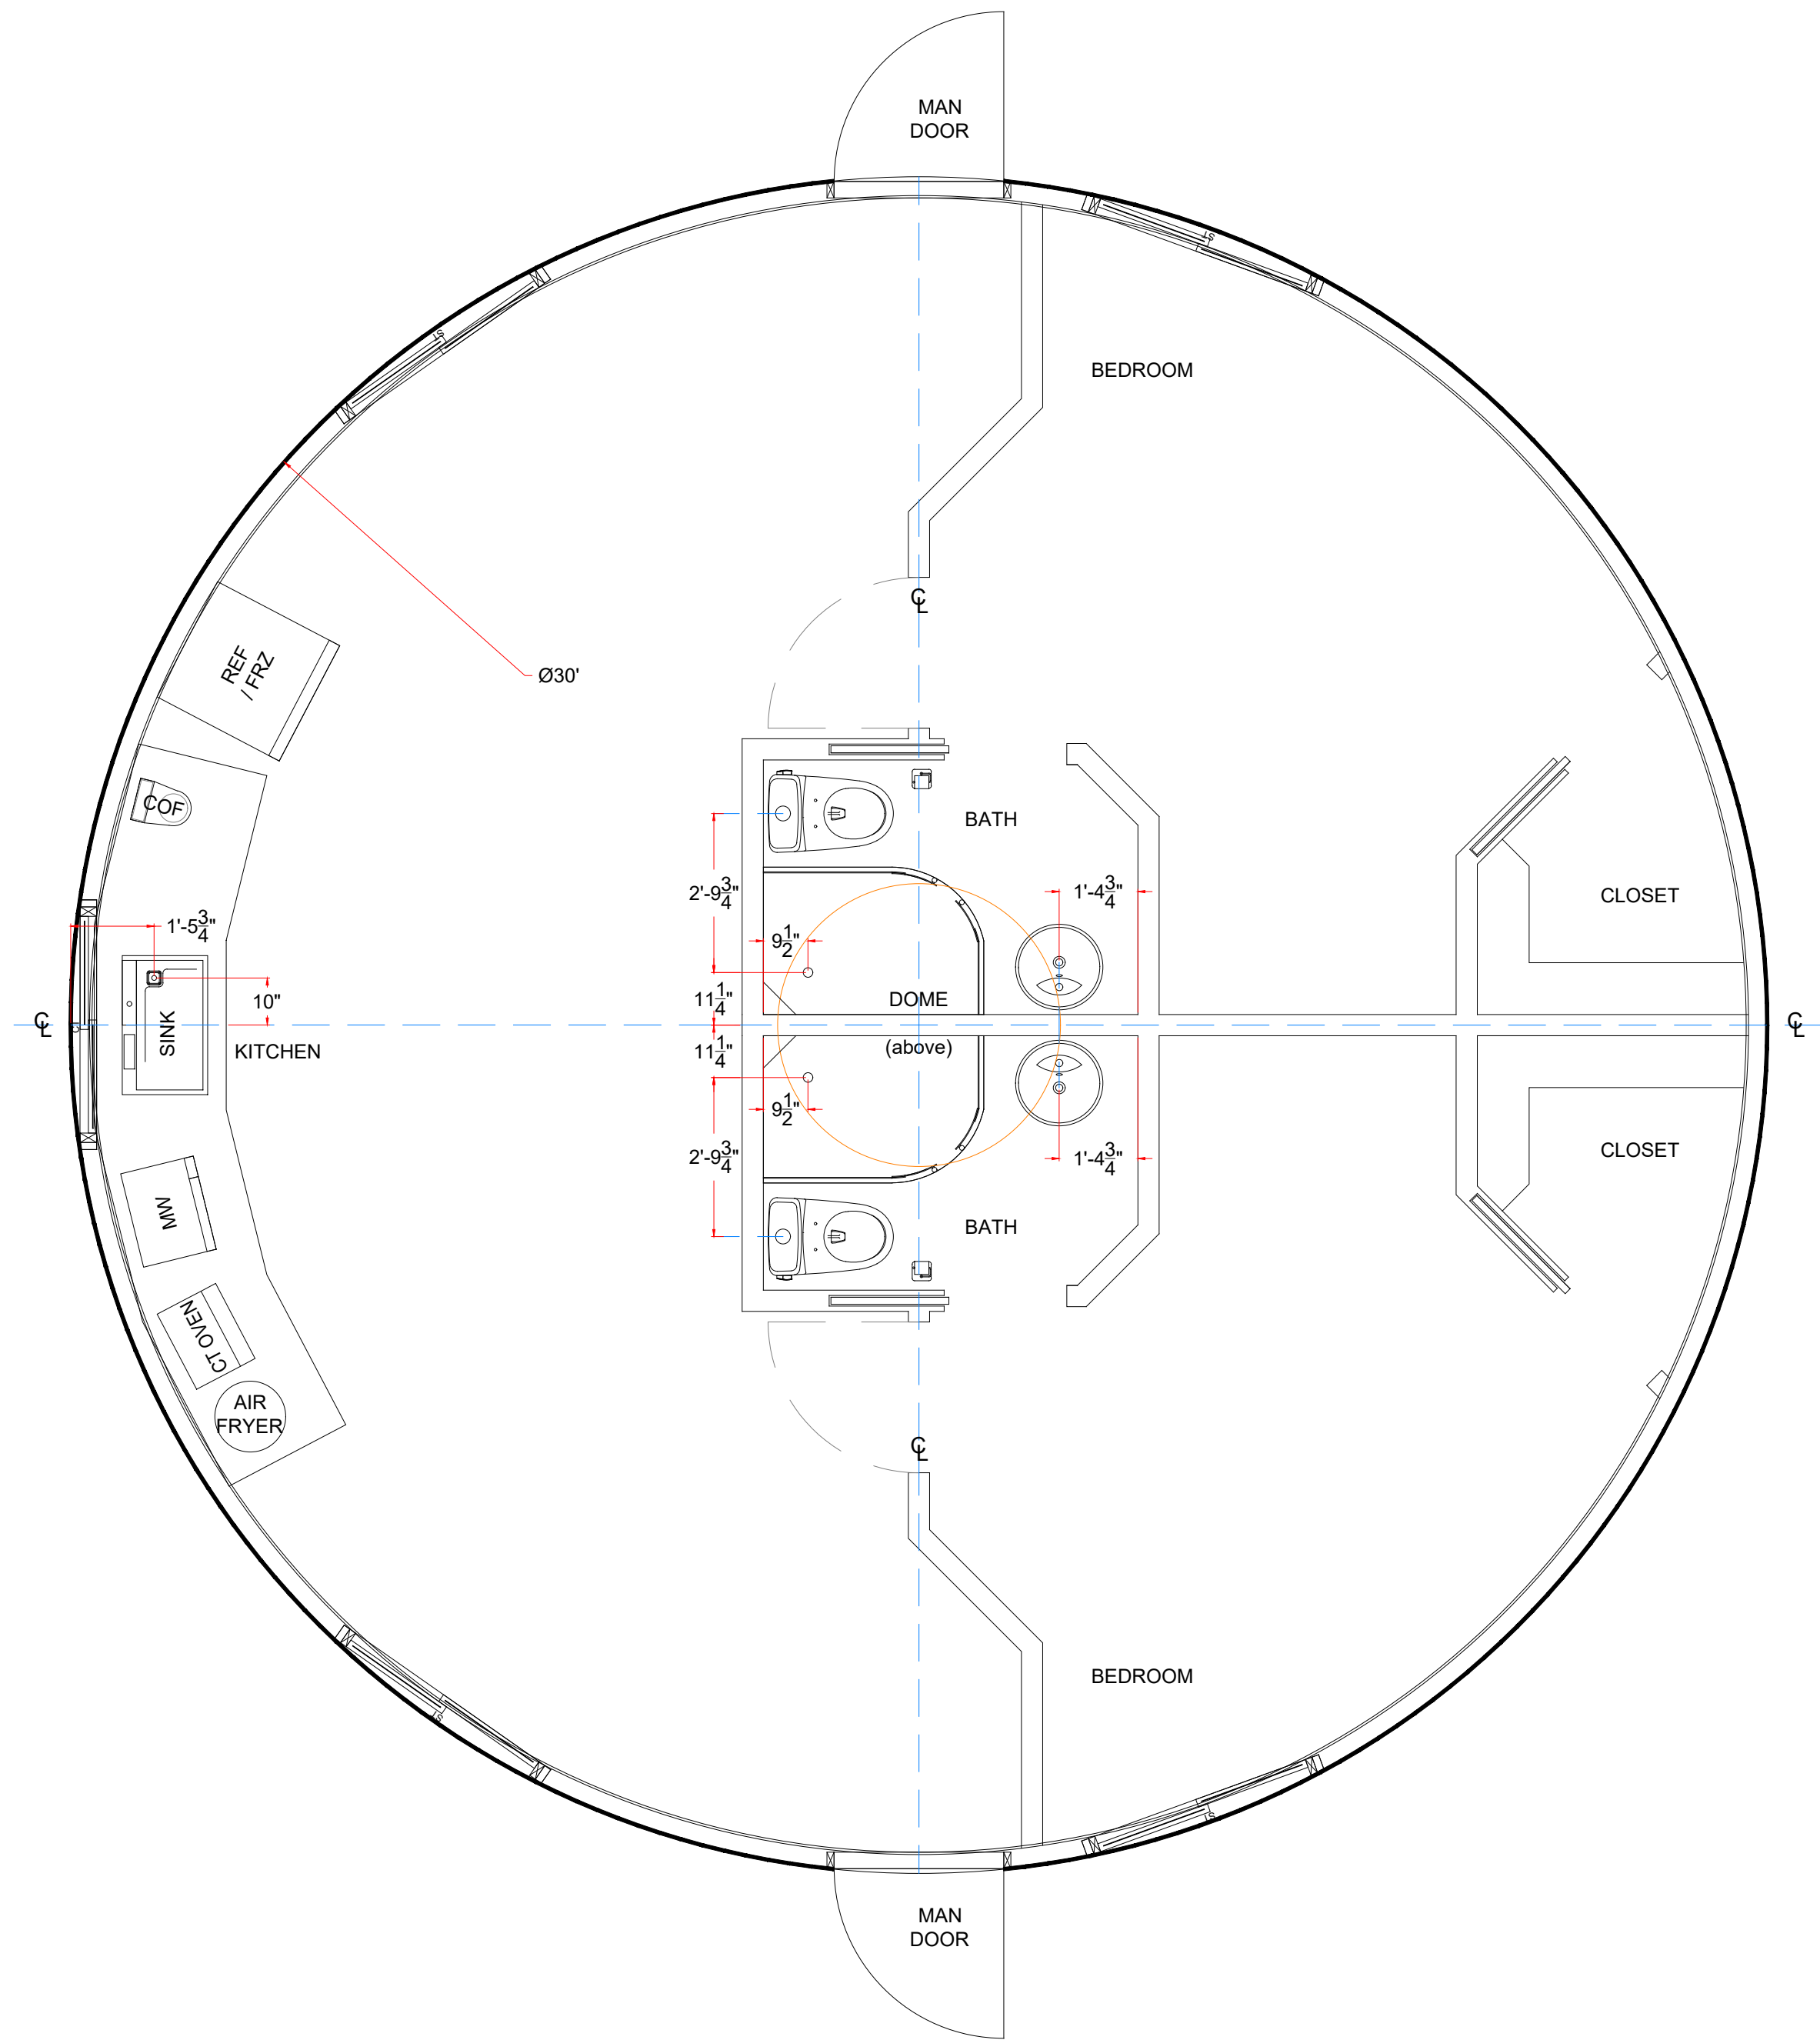

30' YURT
FLOOR PLAN
 Proposed Water Plan - Model B

Westcliffe Home


Prepared for Patrick McAllister
 1750 Co Rd 255
 Westcliffe, CO 81252
 Ph: 303-670-1099

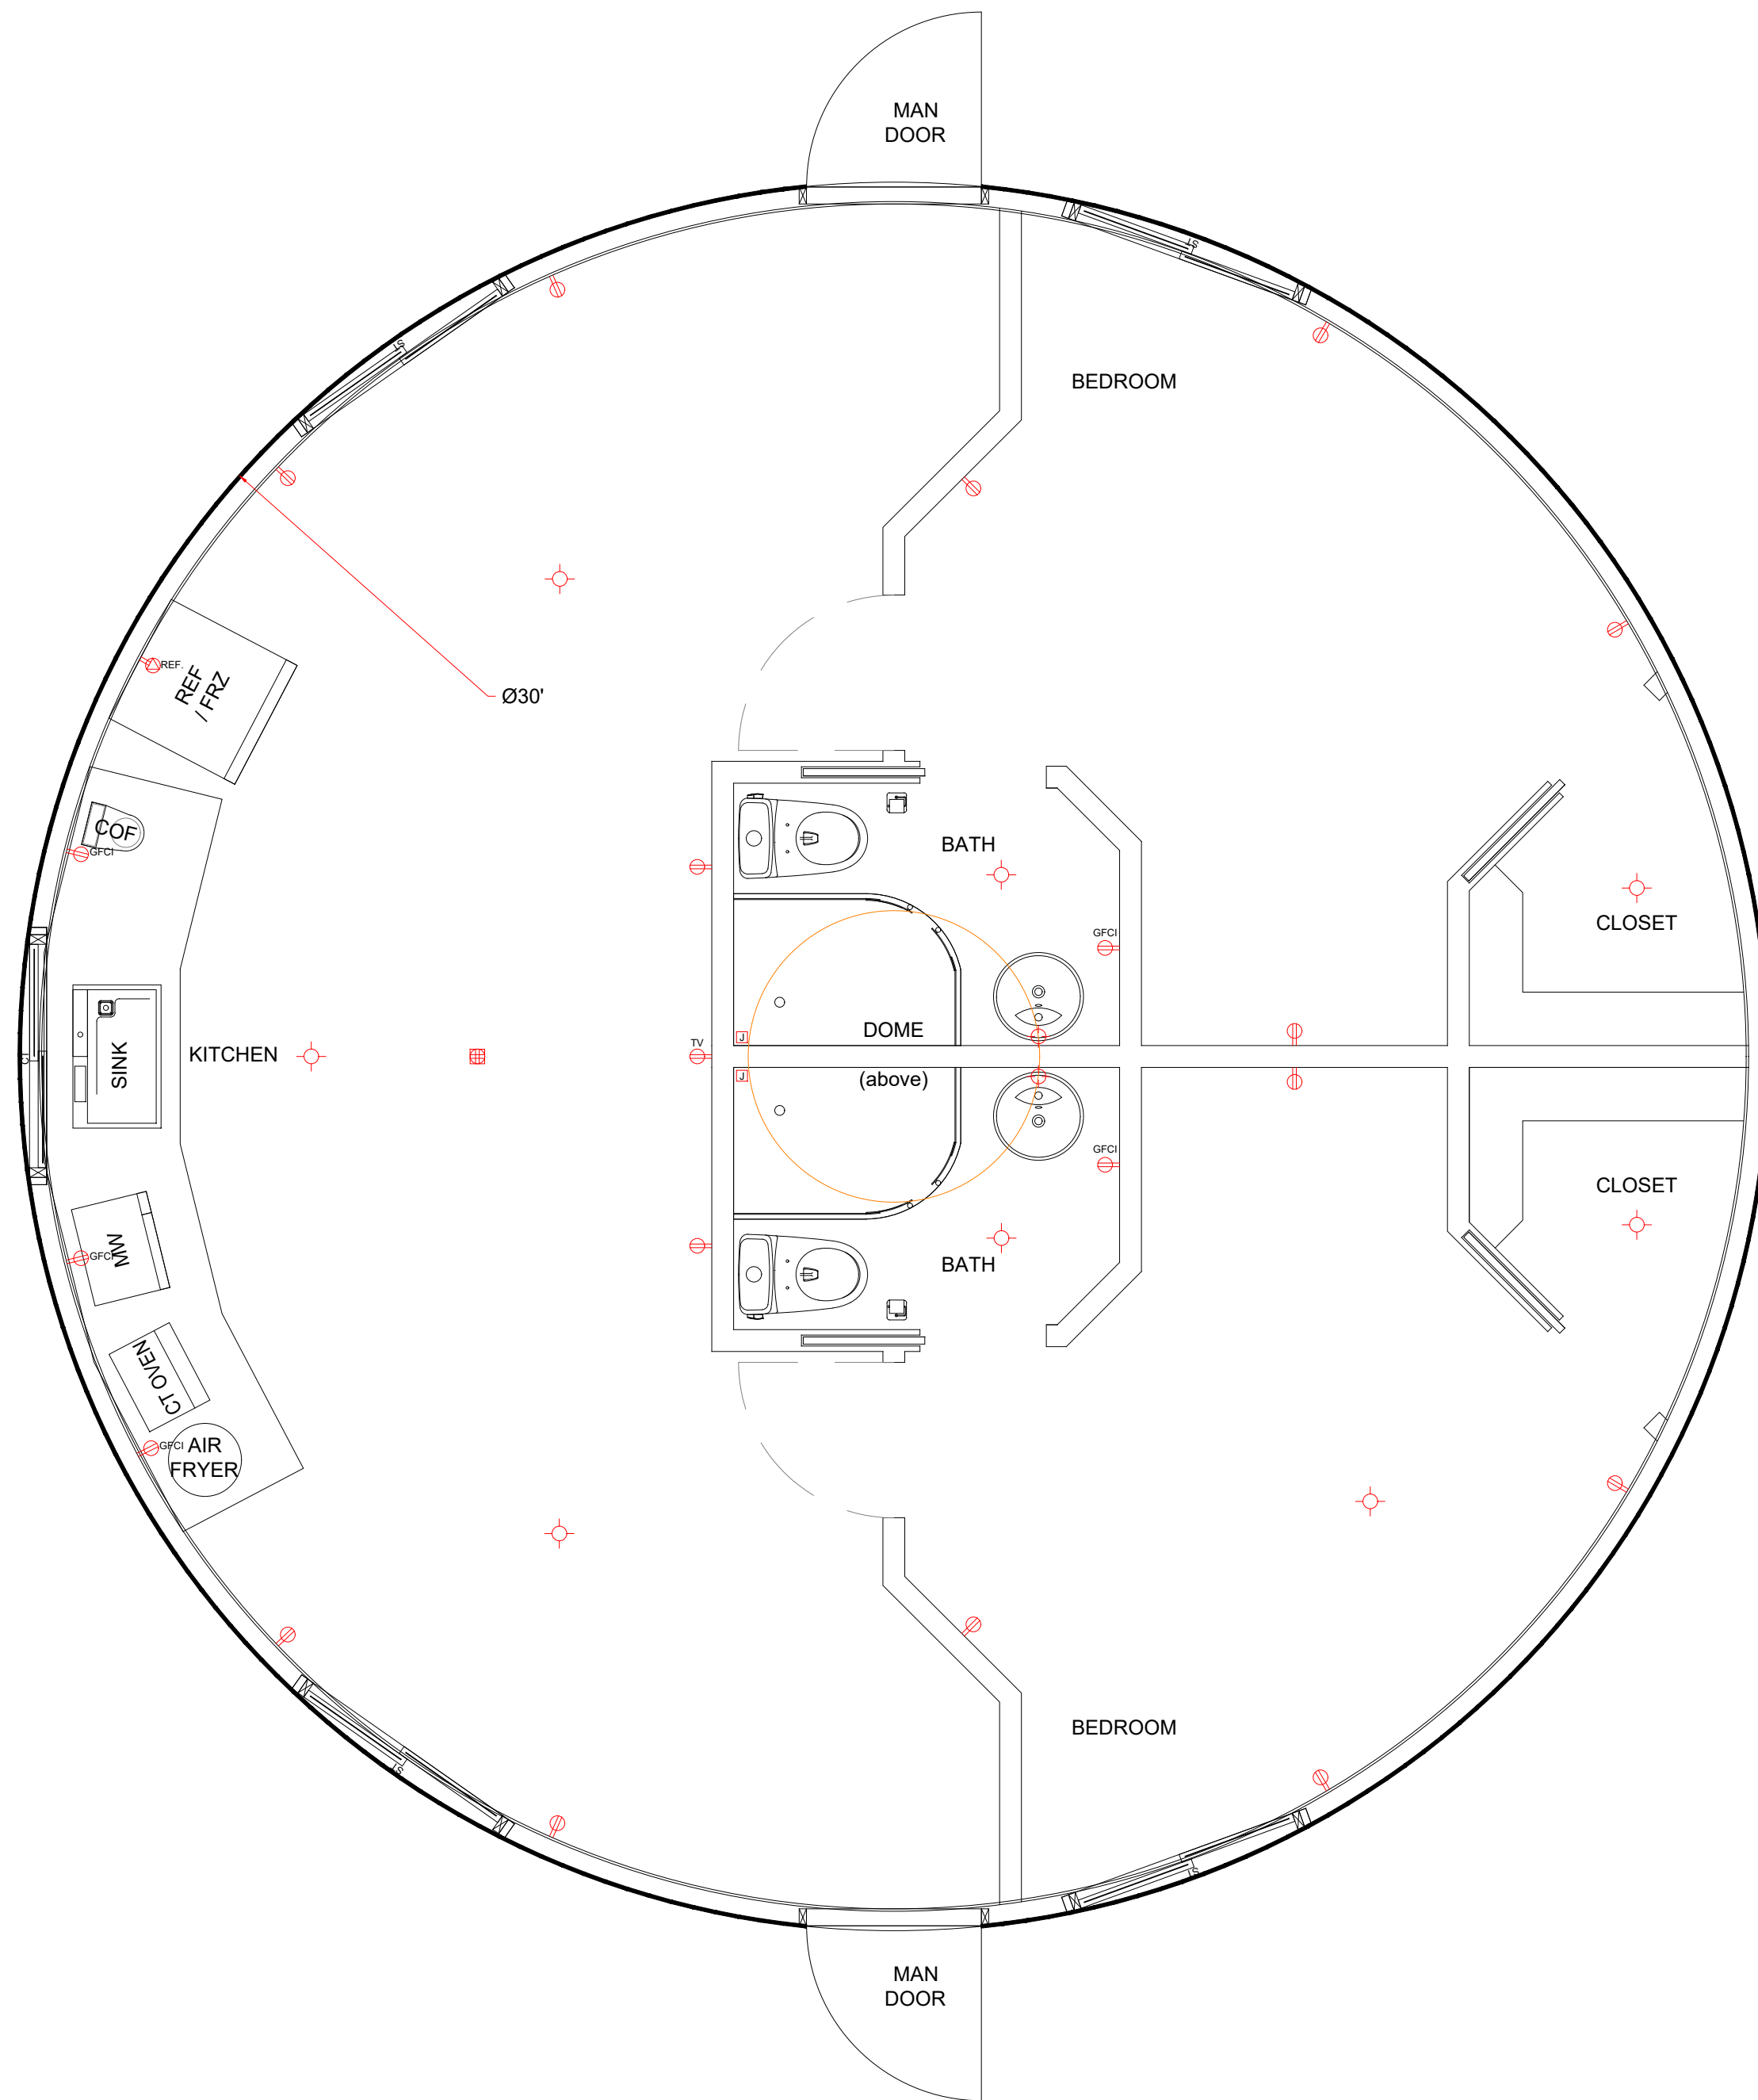

**30' YURT
FLOOR PLAN
Proposed Gas/Electrical - Model B**

Westcliffe Home


**Prepared for Patrick McAllister
1750 Co Rd 255
Westcliffe, CO 81252
Ph: 303-670-1099**

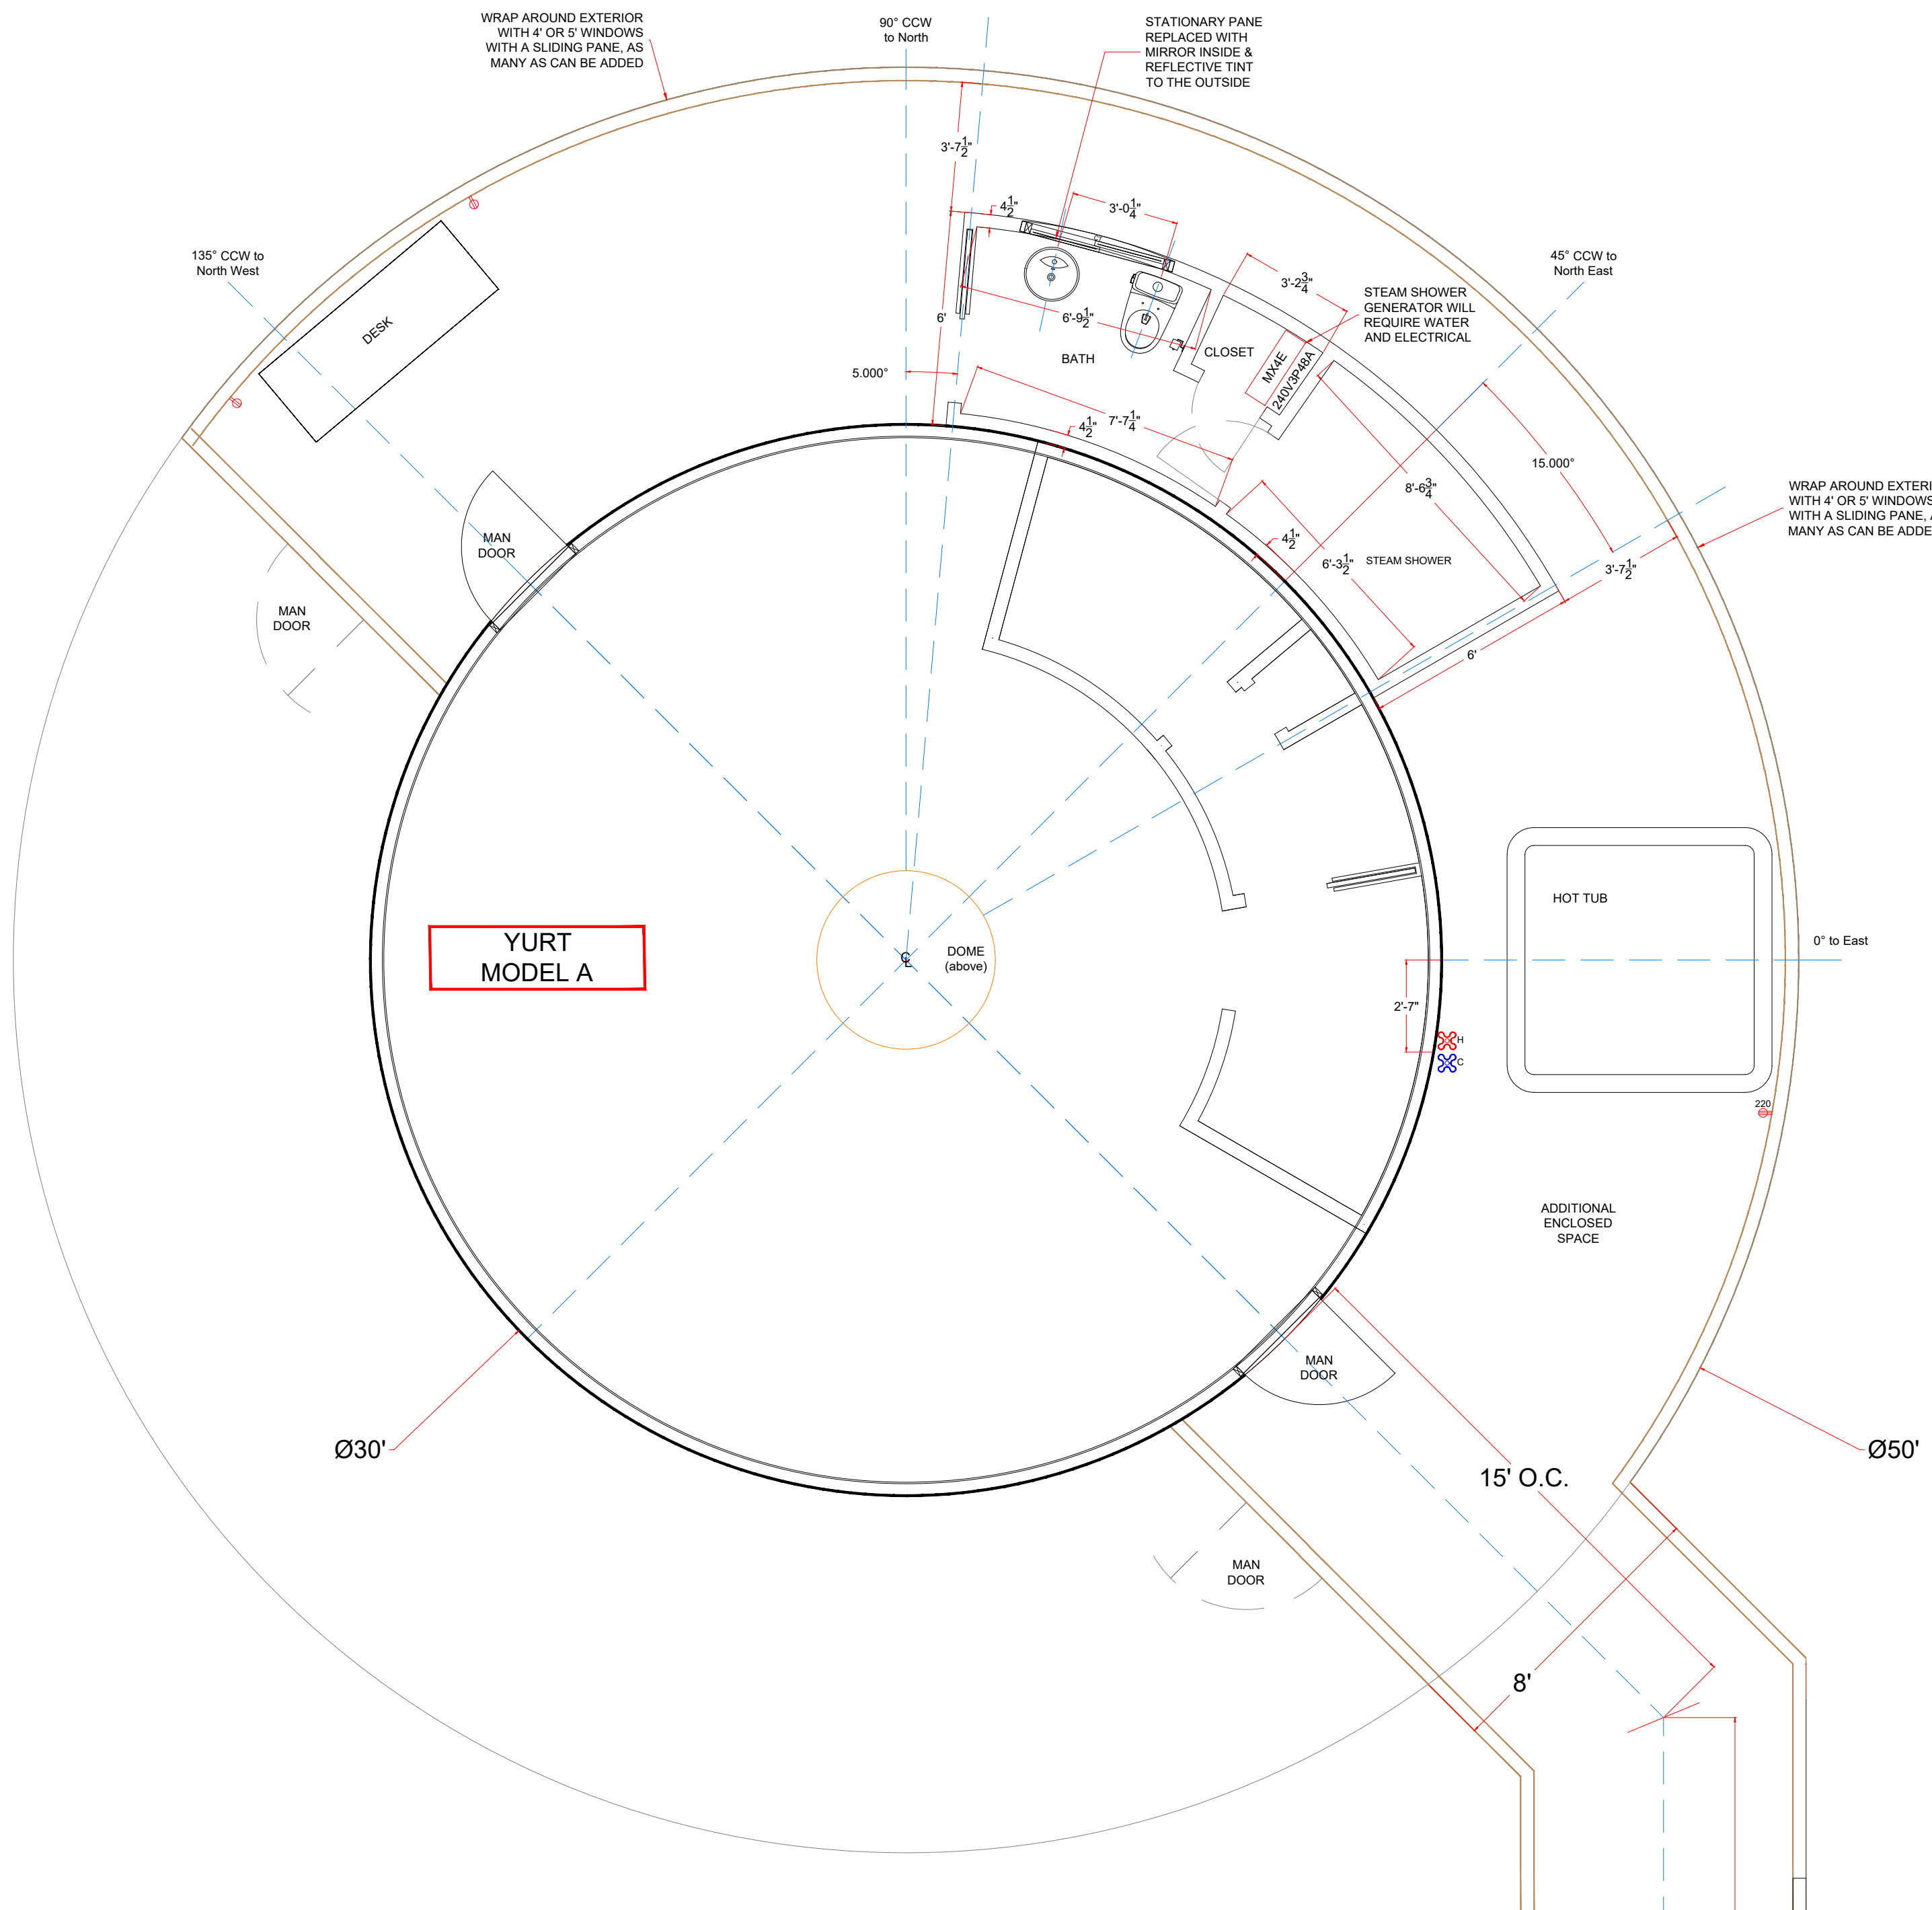

30' YURTS
Model A - External Build-out
Additional Enclosed Space

Westcliffe Home



Prepared for Patrick McAllister
1750 Co Rd 255
Westcliffe, CO 81252
Ph: 303-670-1099

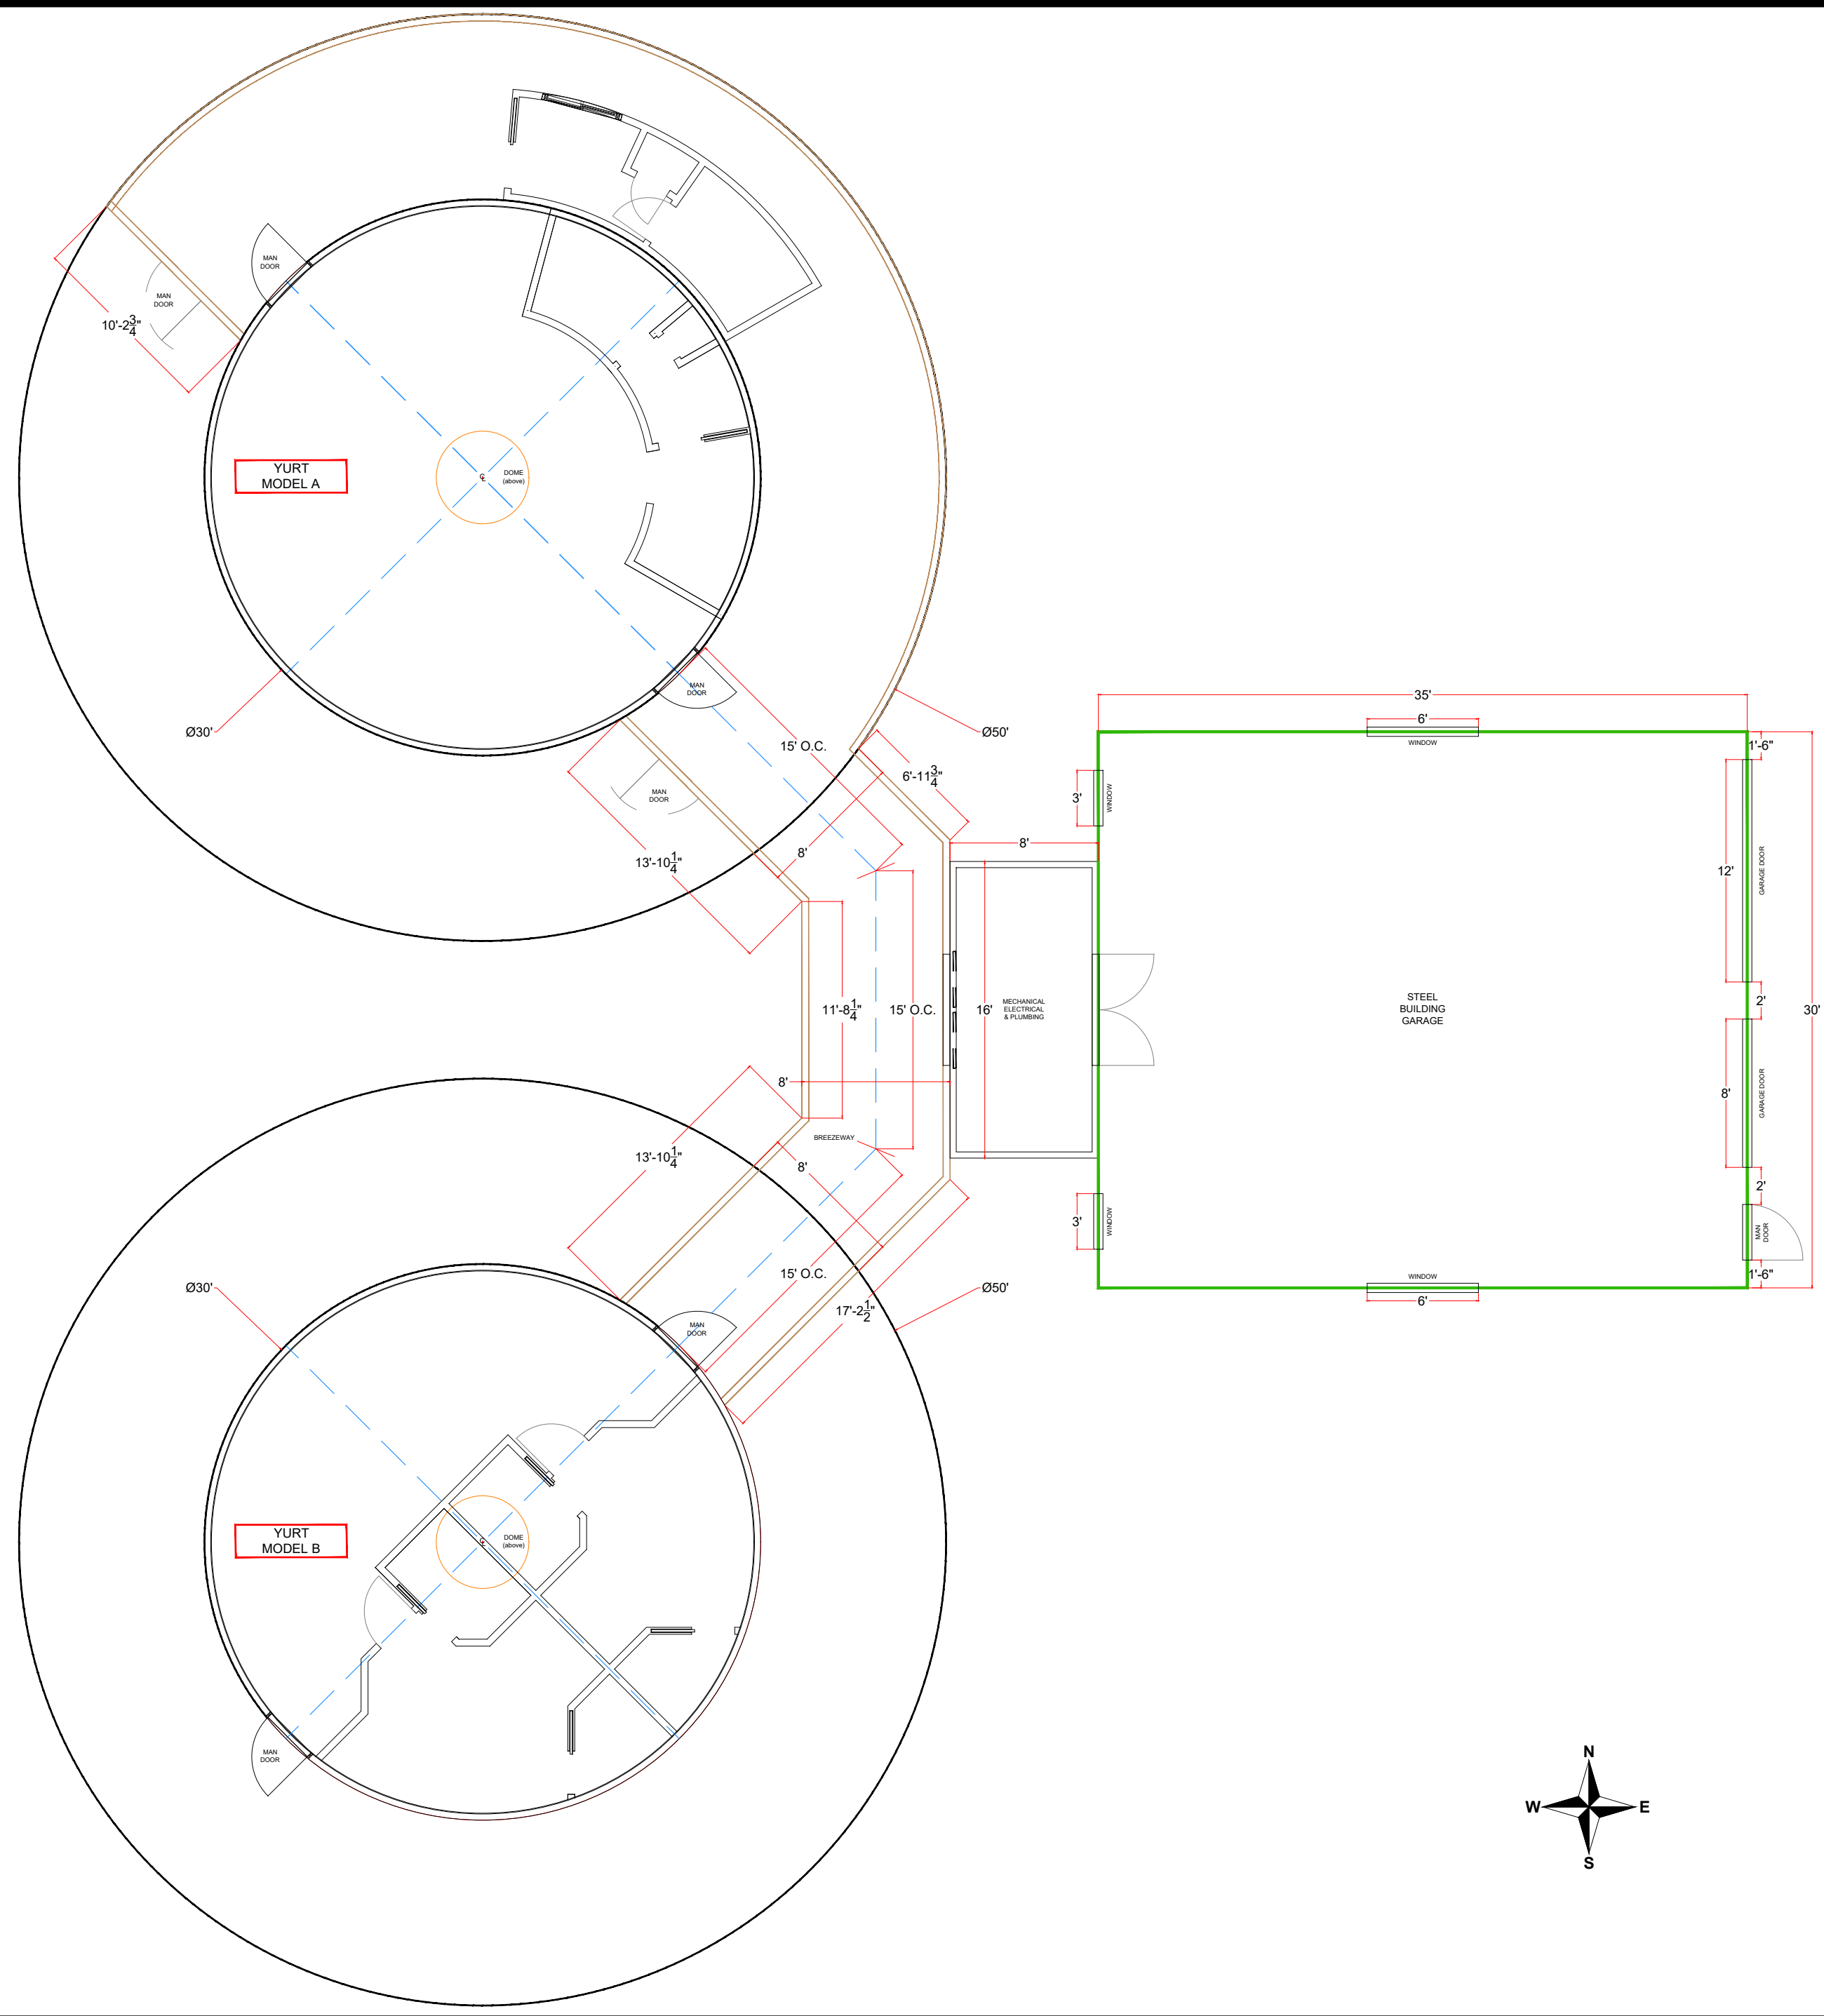

30' YURTS
Model A & B - Breezeway to Garage
w/ Mech., Elec., & Plumbing Room

Westcliffe Home

Prepared for Patrick McAllister
1750 Co Rd 255
Westcliffe, CO 81252
Ph: 303-670-1099

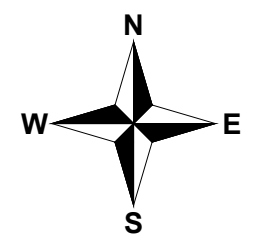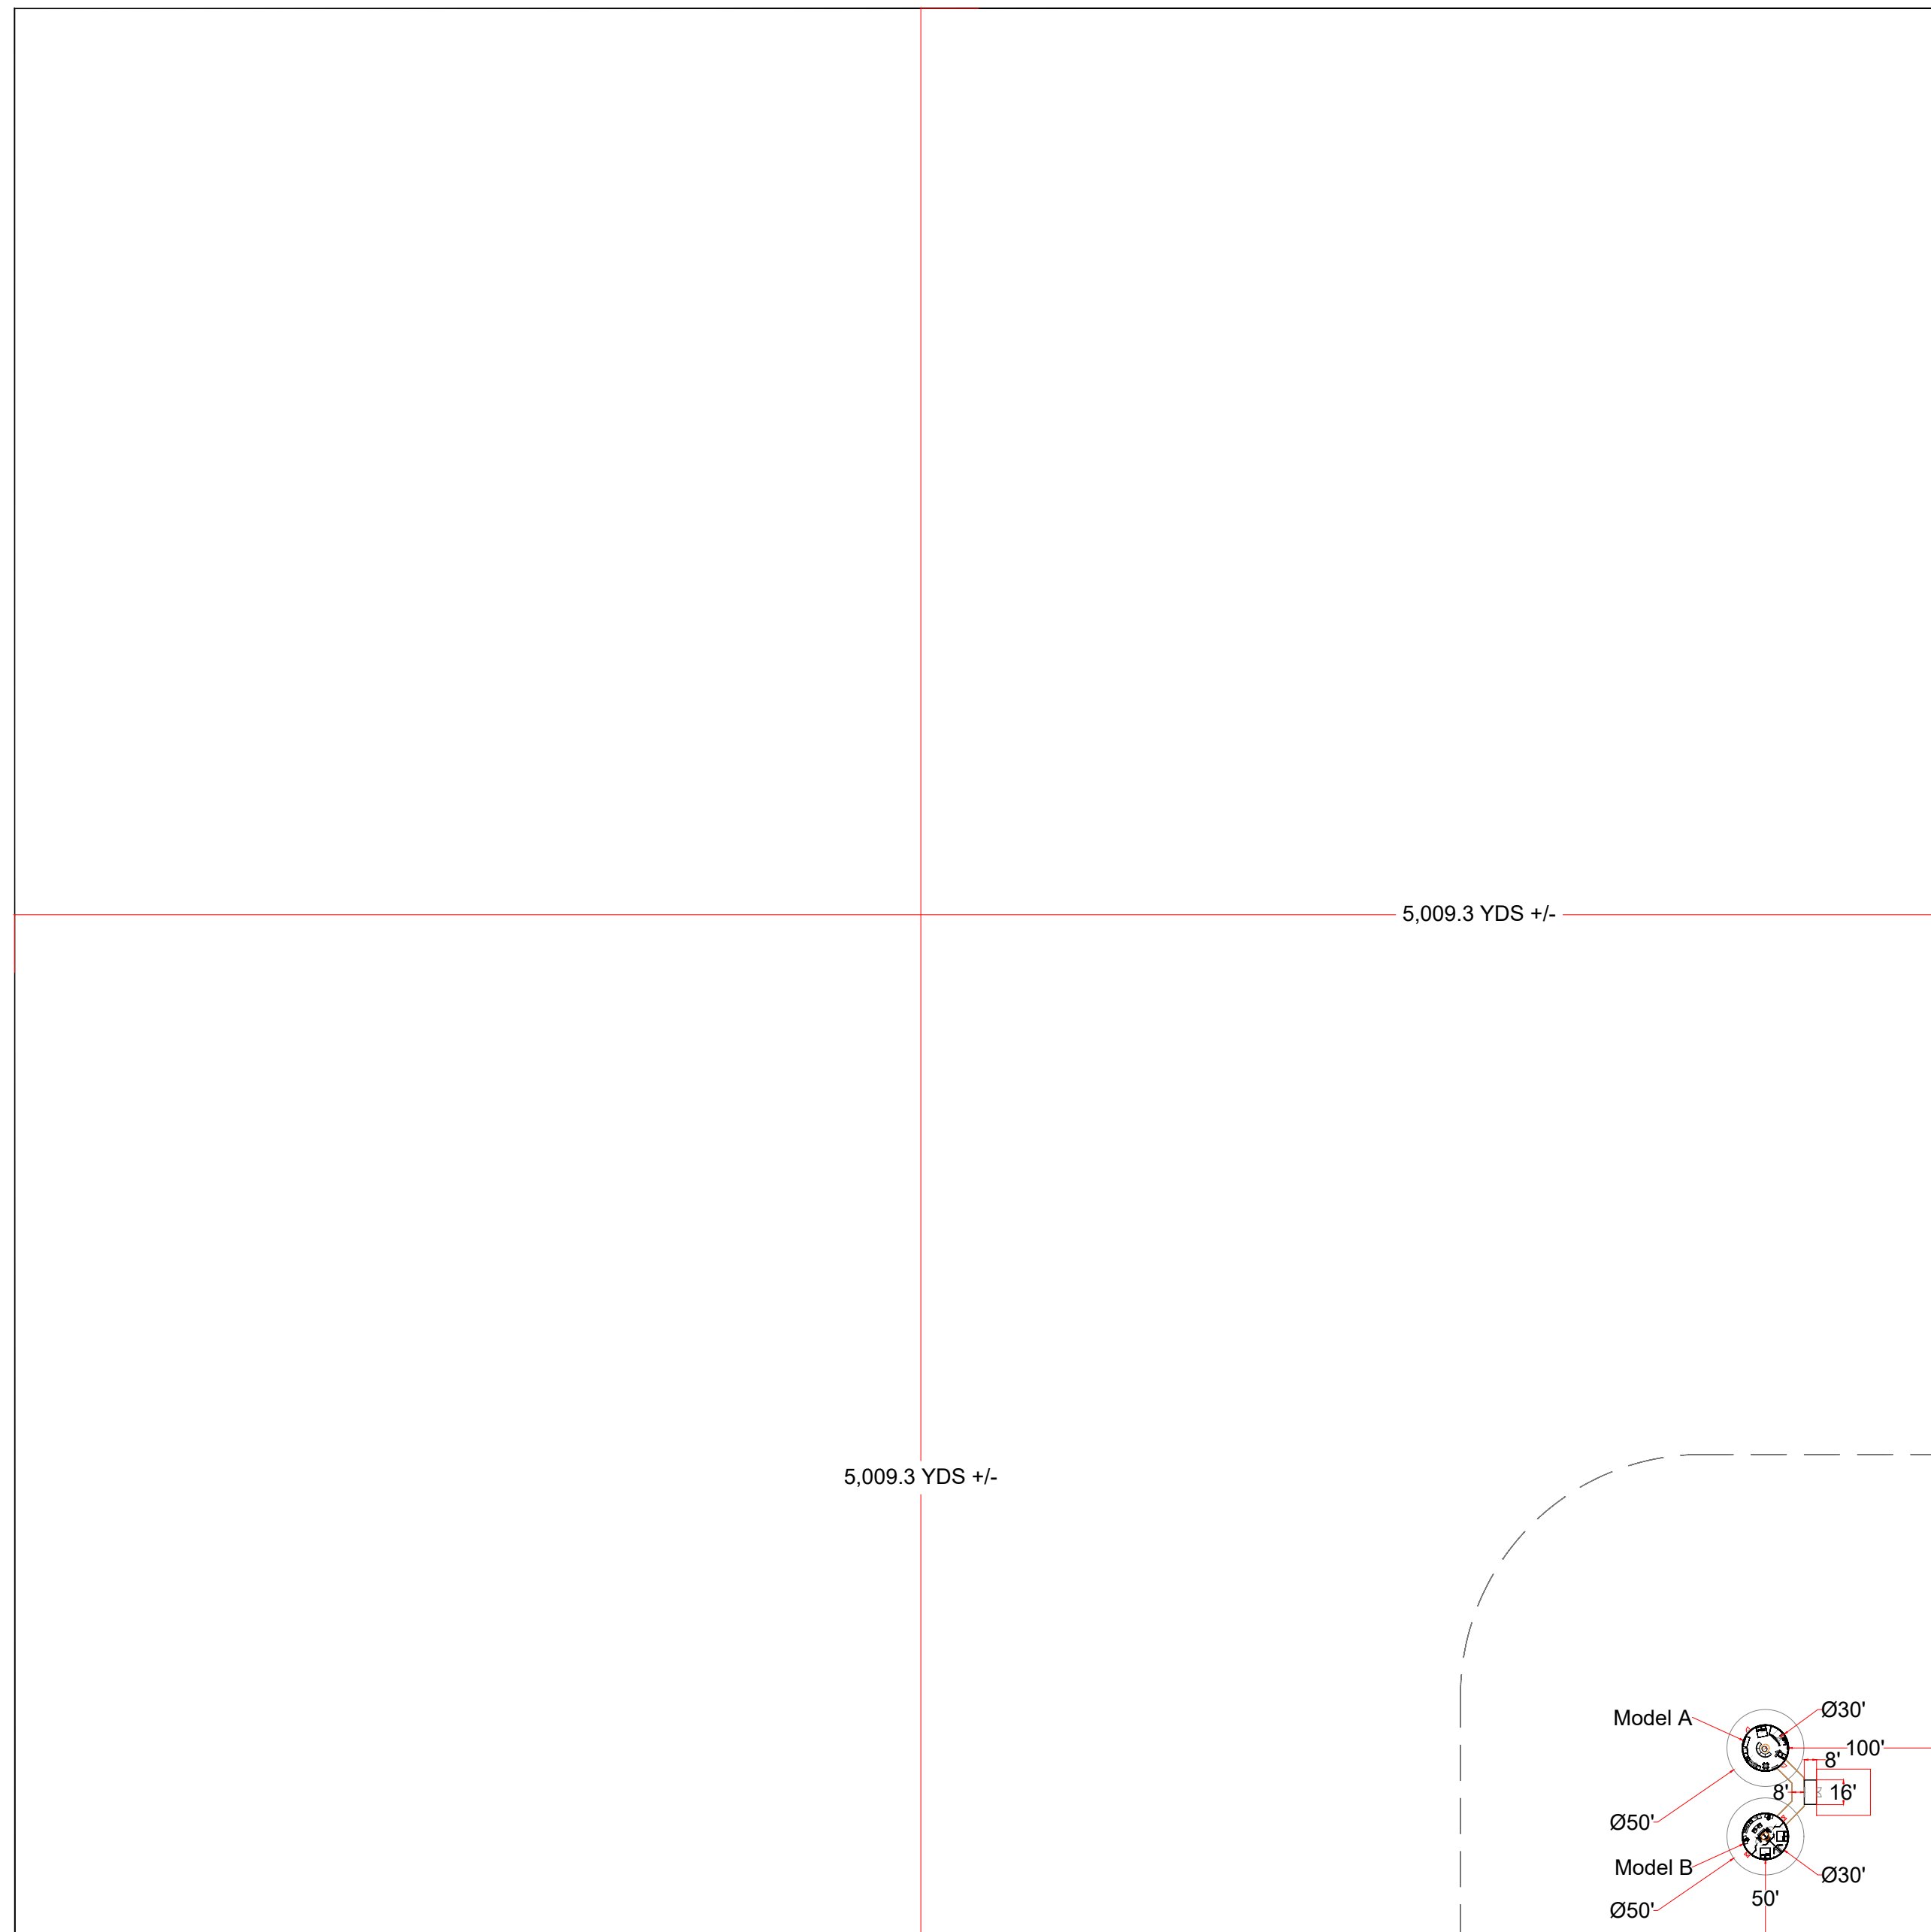

30' YURTS
Models A & B - Offsets
from Property Line - Plat

Westcliffe Home

Prepared for Patrick McAllister
1750 Co Rd 255
Westcliffe, CO 81252
Ph: 303-670-1099